


TYPE 1A 20' HC DIMENSIONS

www.containerhome.info

TECHNICAL DRAWING SERIES 2011

REVISIONS	
MM/DD/YY	REMARKS
1	
2	
3	NOT FOR CONSTRUCTION
4	
5	

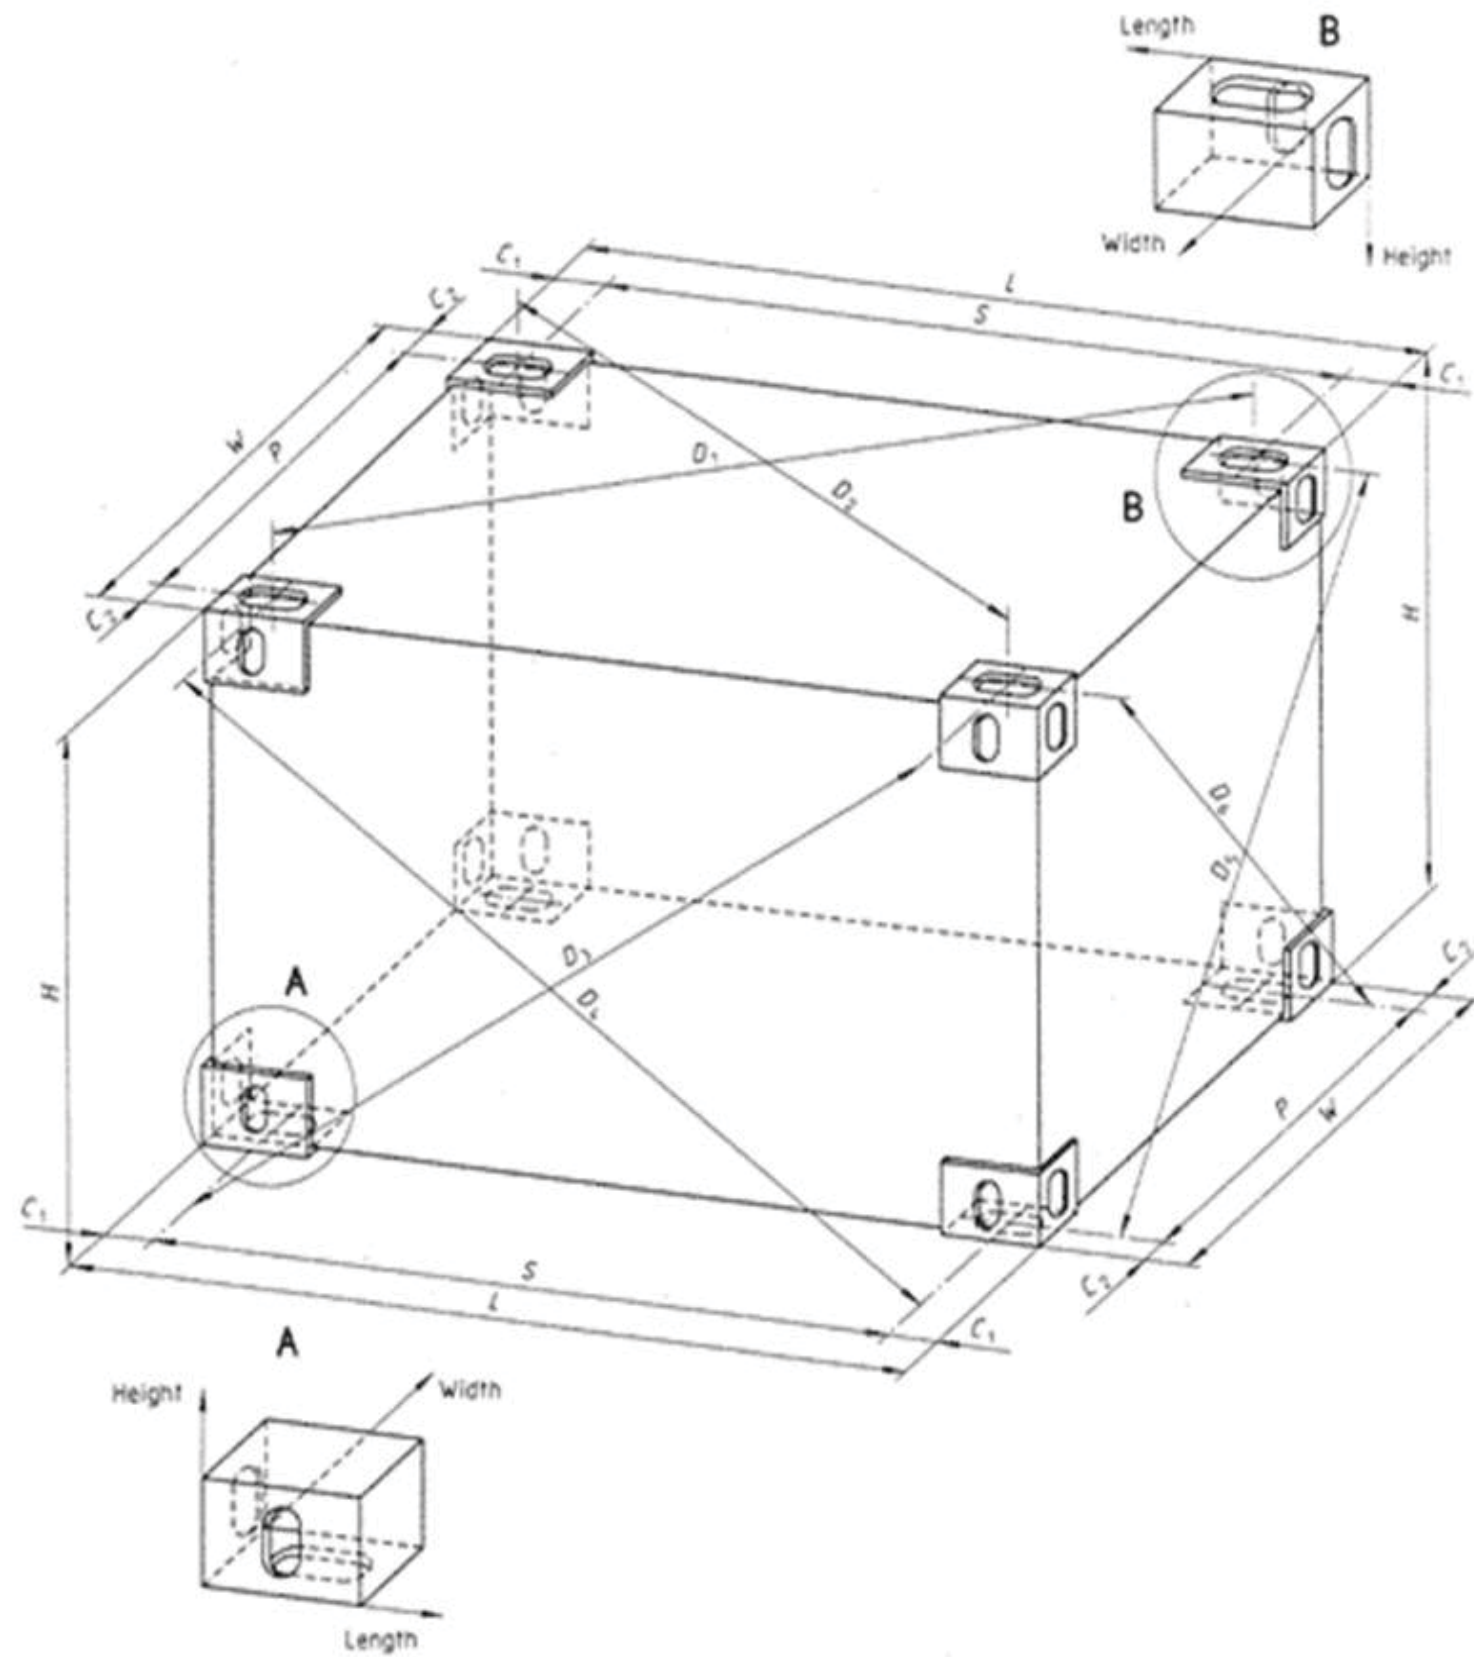


TYPE 1A OVERALL DIMENSION

www.containerhome.info

TECHNICAL DRAWING SERIES 2011

REVISIONS	
MM/DD/YY	REMARKS
1	
2	
3	NOT FOR CONSTRUCTION
4	
5	

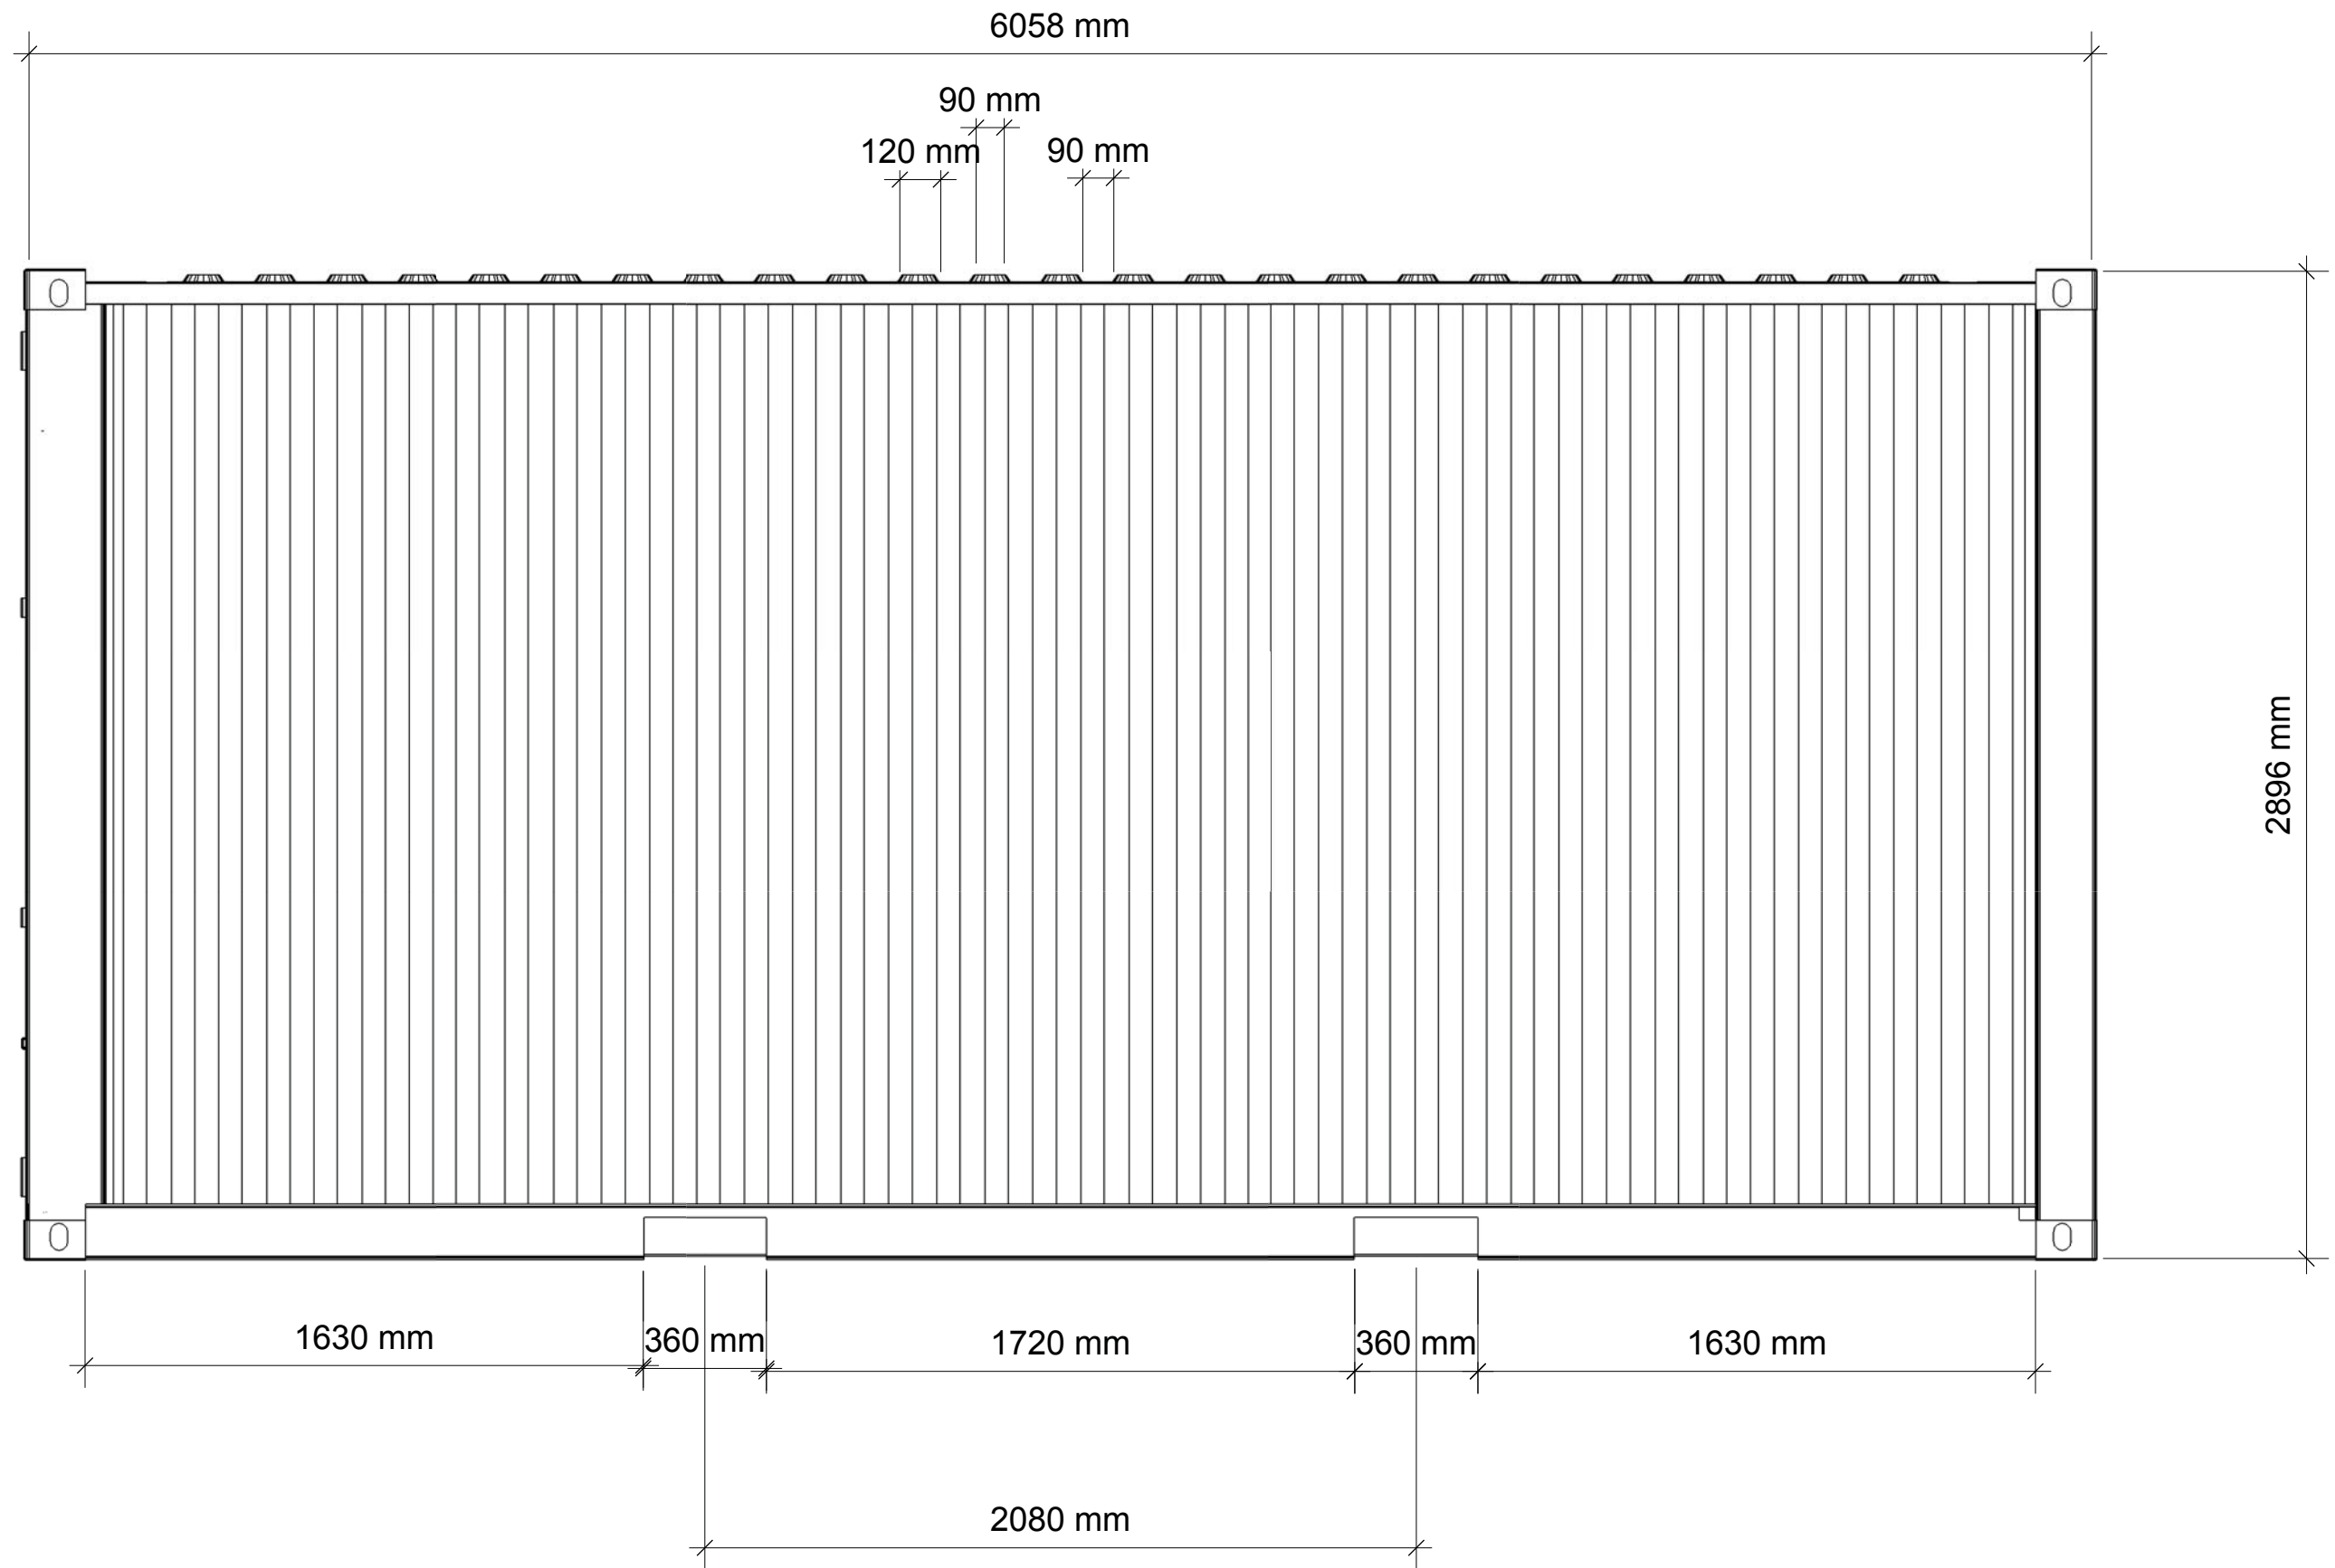


TYPE 1A 20' HC SIDEWALL

www.containerhome.info

TECHNICAL DRAWING SERIES 2011

REVISIONS		REMARKS
MM/DD/YY		
1	--/--/--	...
2	--/--/--	...
3	--/--/--	...
4	--/--/--	...
5	--/--/--	...

NOT FOR CONSTRUCTION

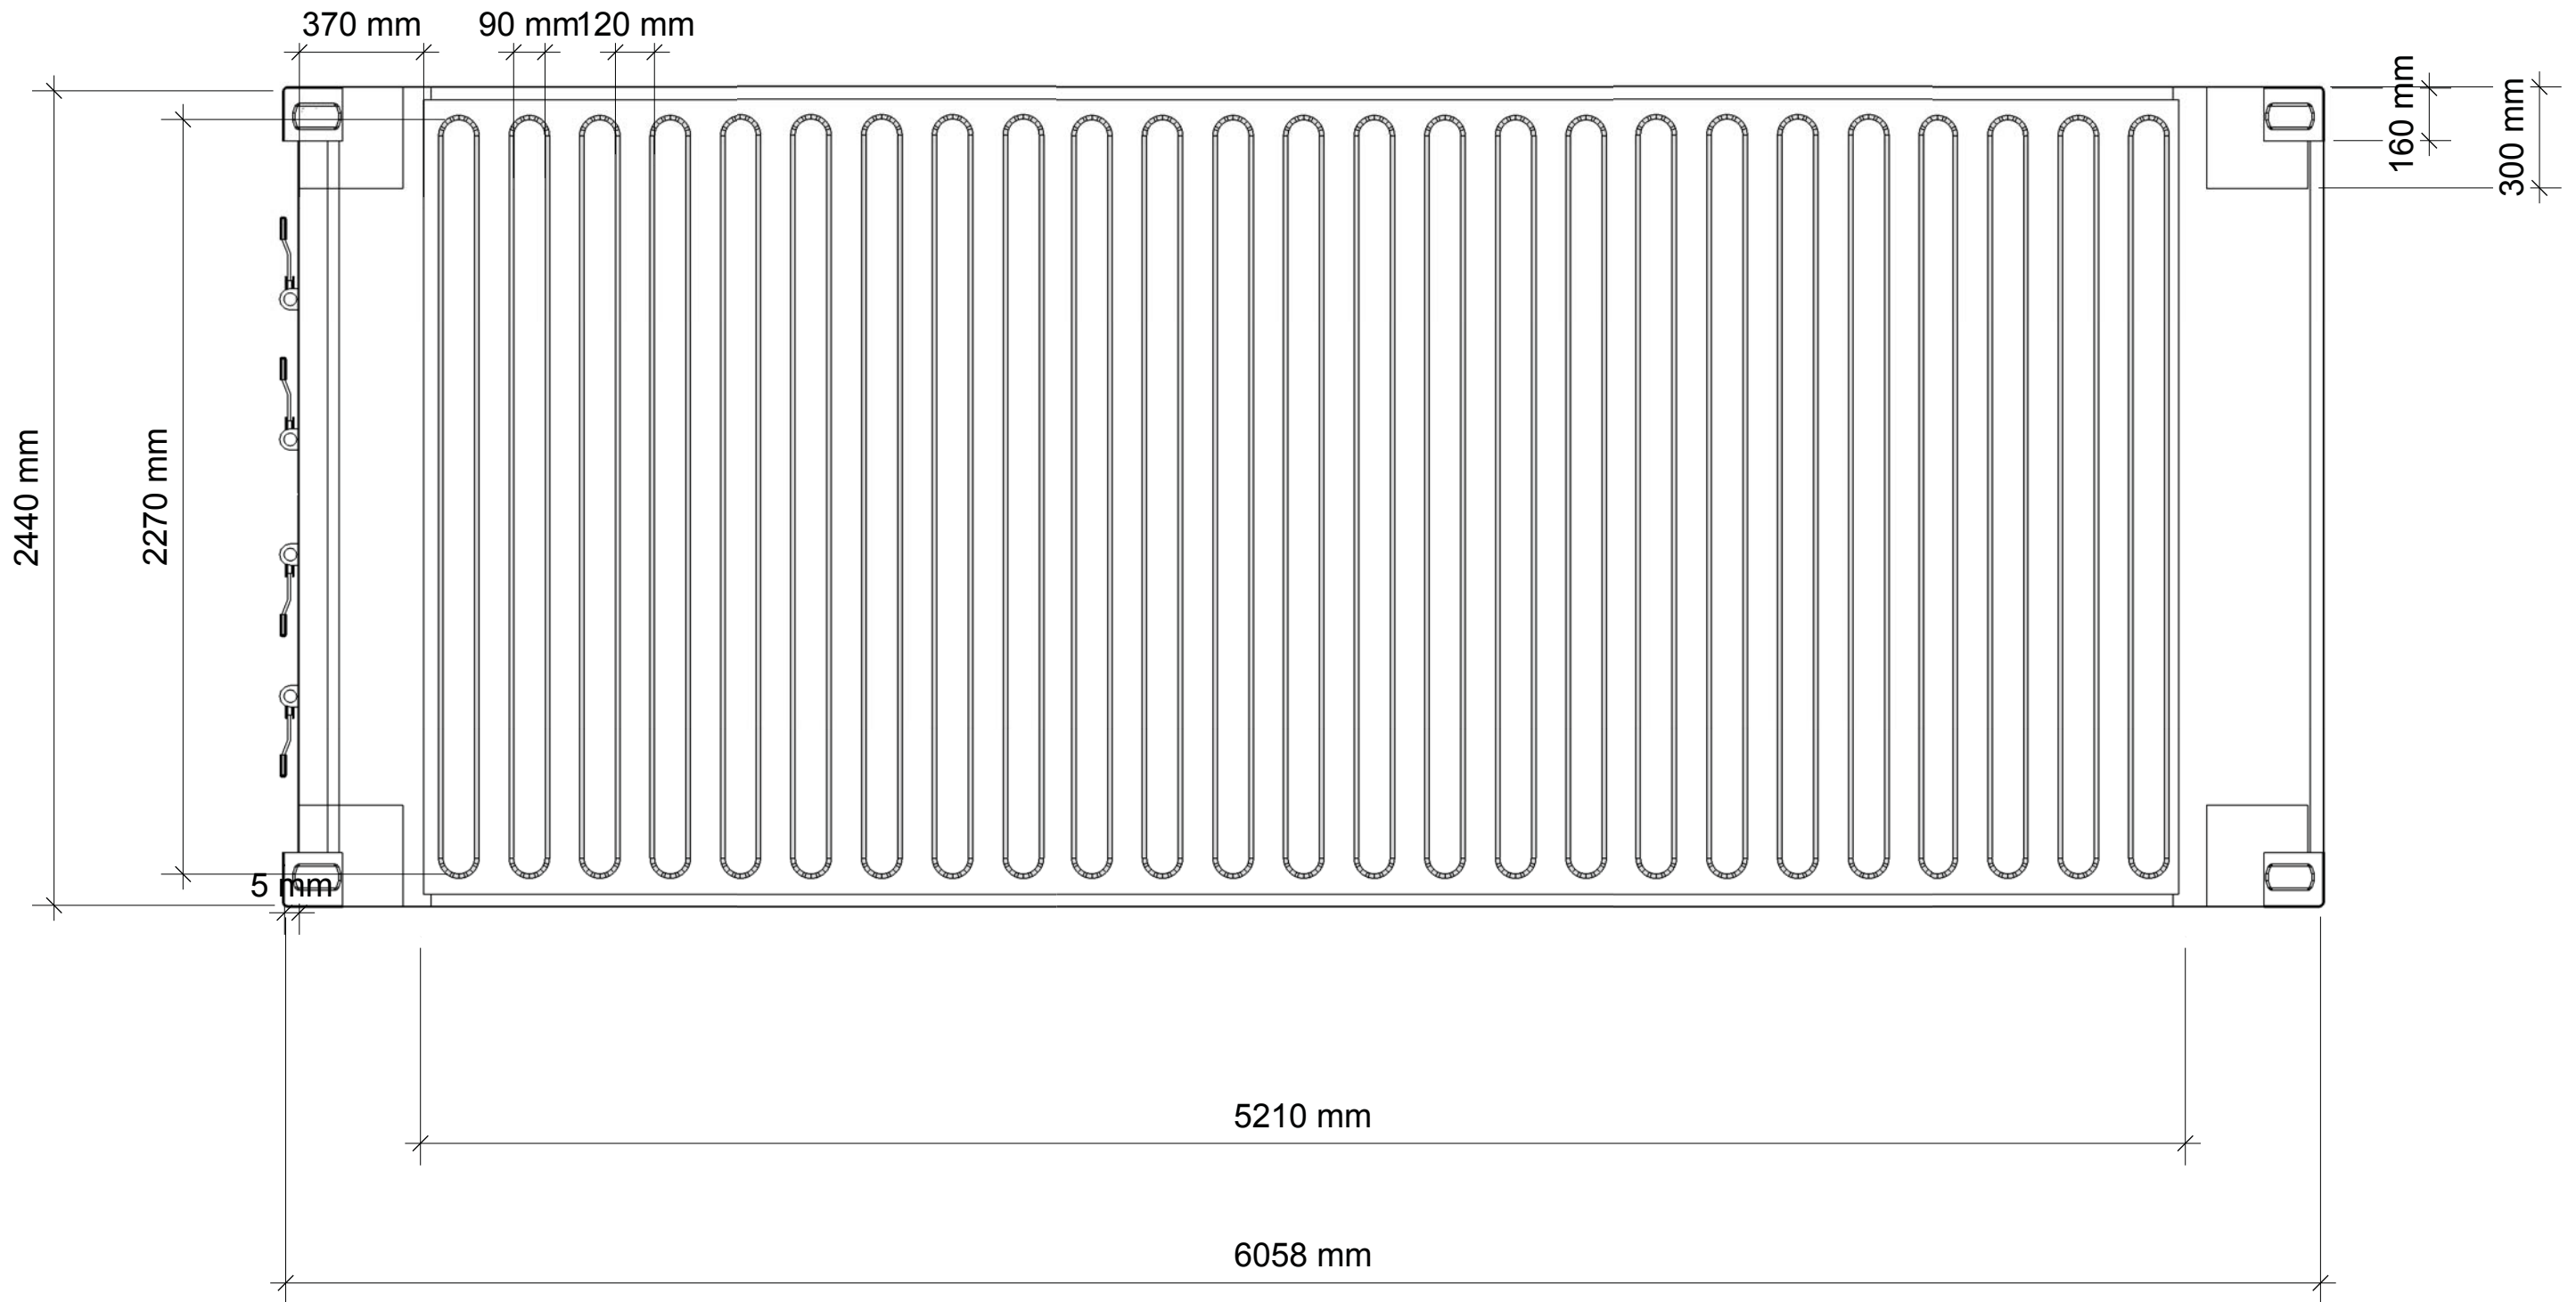


TYPE 1A 20' HC ROOF PLAN

www.containerhome.info

TECHNICAL DRAWING SERIES 2011

REVISIONS	
MM/DD/YY	REMARKS
1	NOT FOR CONSTRUCTION
2	
3	
4	
5	



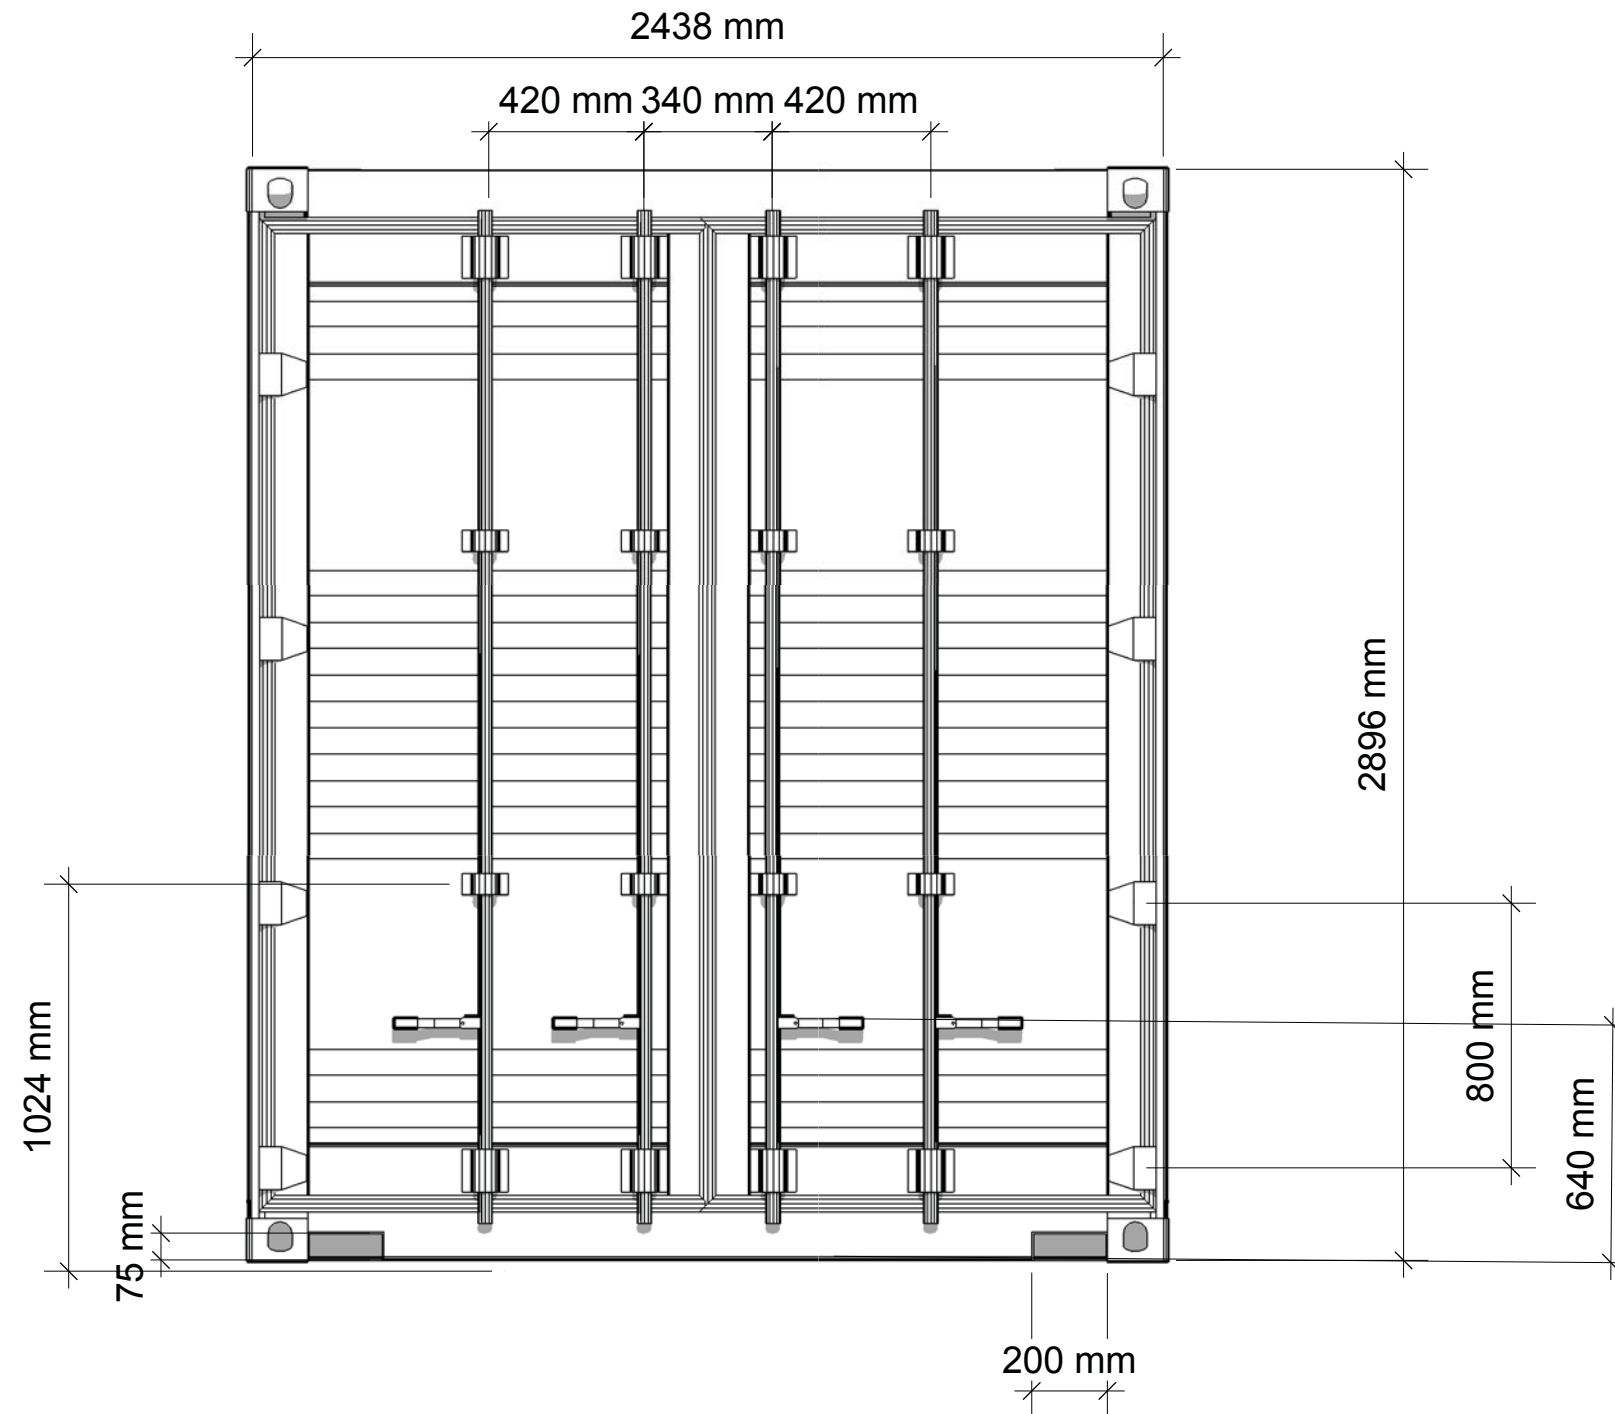


TYPE 1A 20' HC DOOR END

www.containerhome.info

TECHNICAL DRAWING SERIES 2011

REVISIONS	
MM/DD/YY	REMARKS
1	NOT FOR CONSTRUCTION
2	
3	
4	
5	

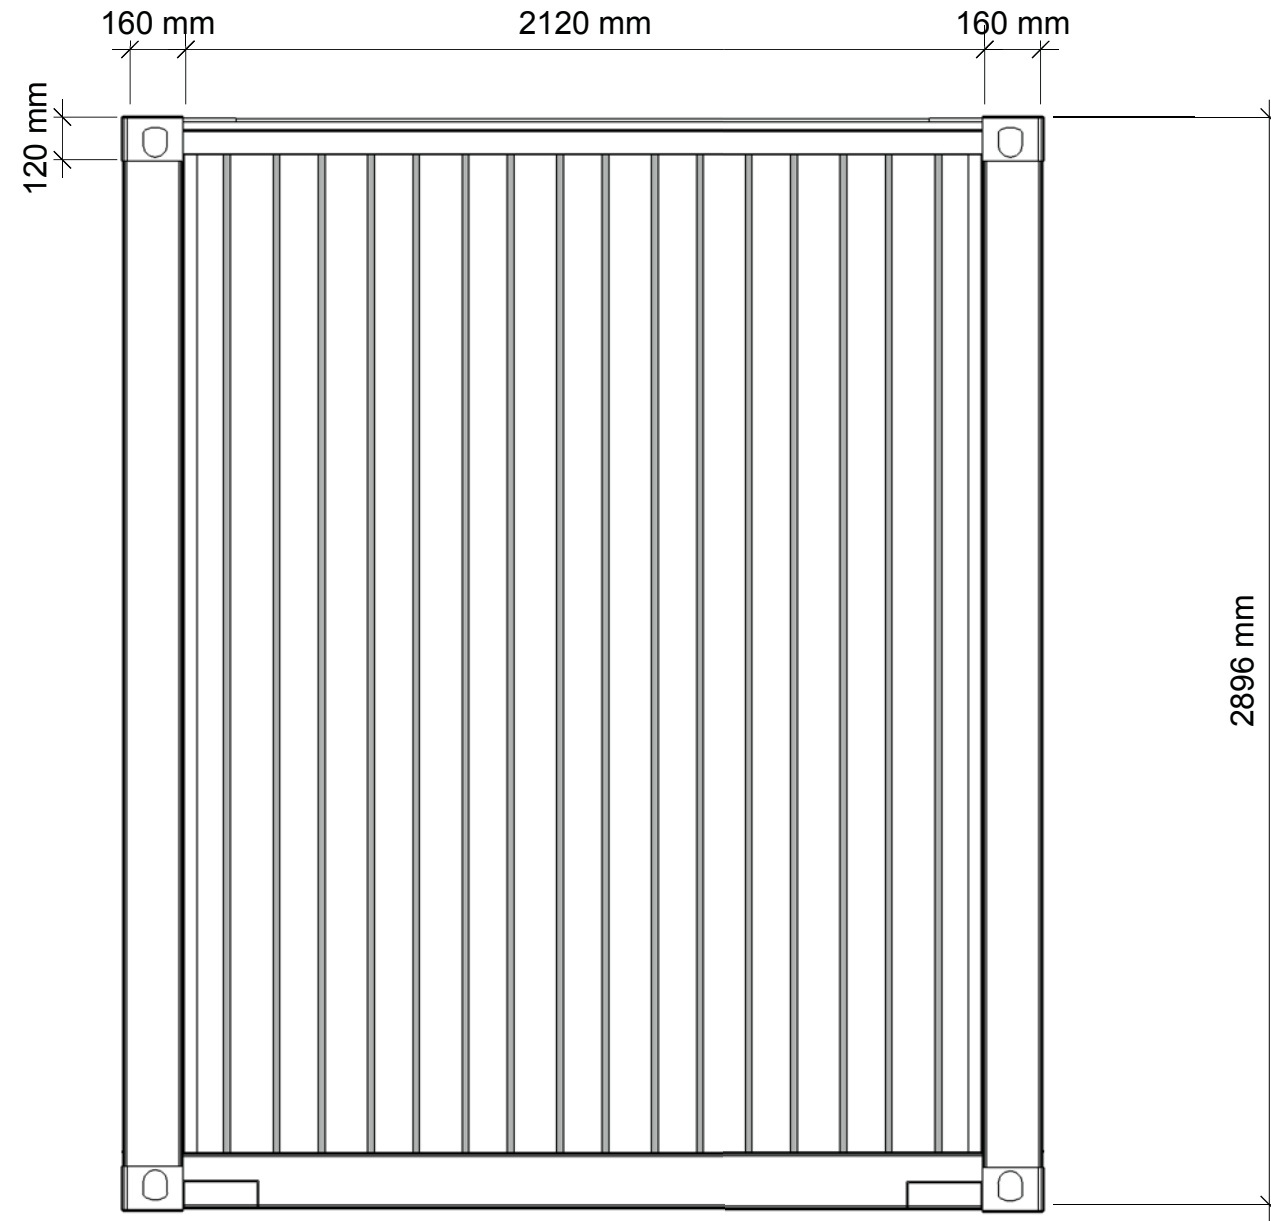


TYPE 1A 20 ' GP END WALL

www.containerhome.info

TECHNICAL DRAWING SERIES 2011

REVISIONS	
MM/DD/YY	REMARKS
1	
2	
3	NOT FOR CONSTRUCTION
4	
5	



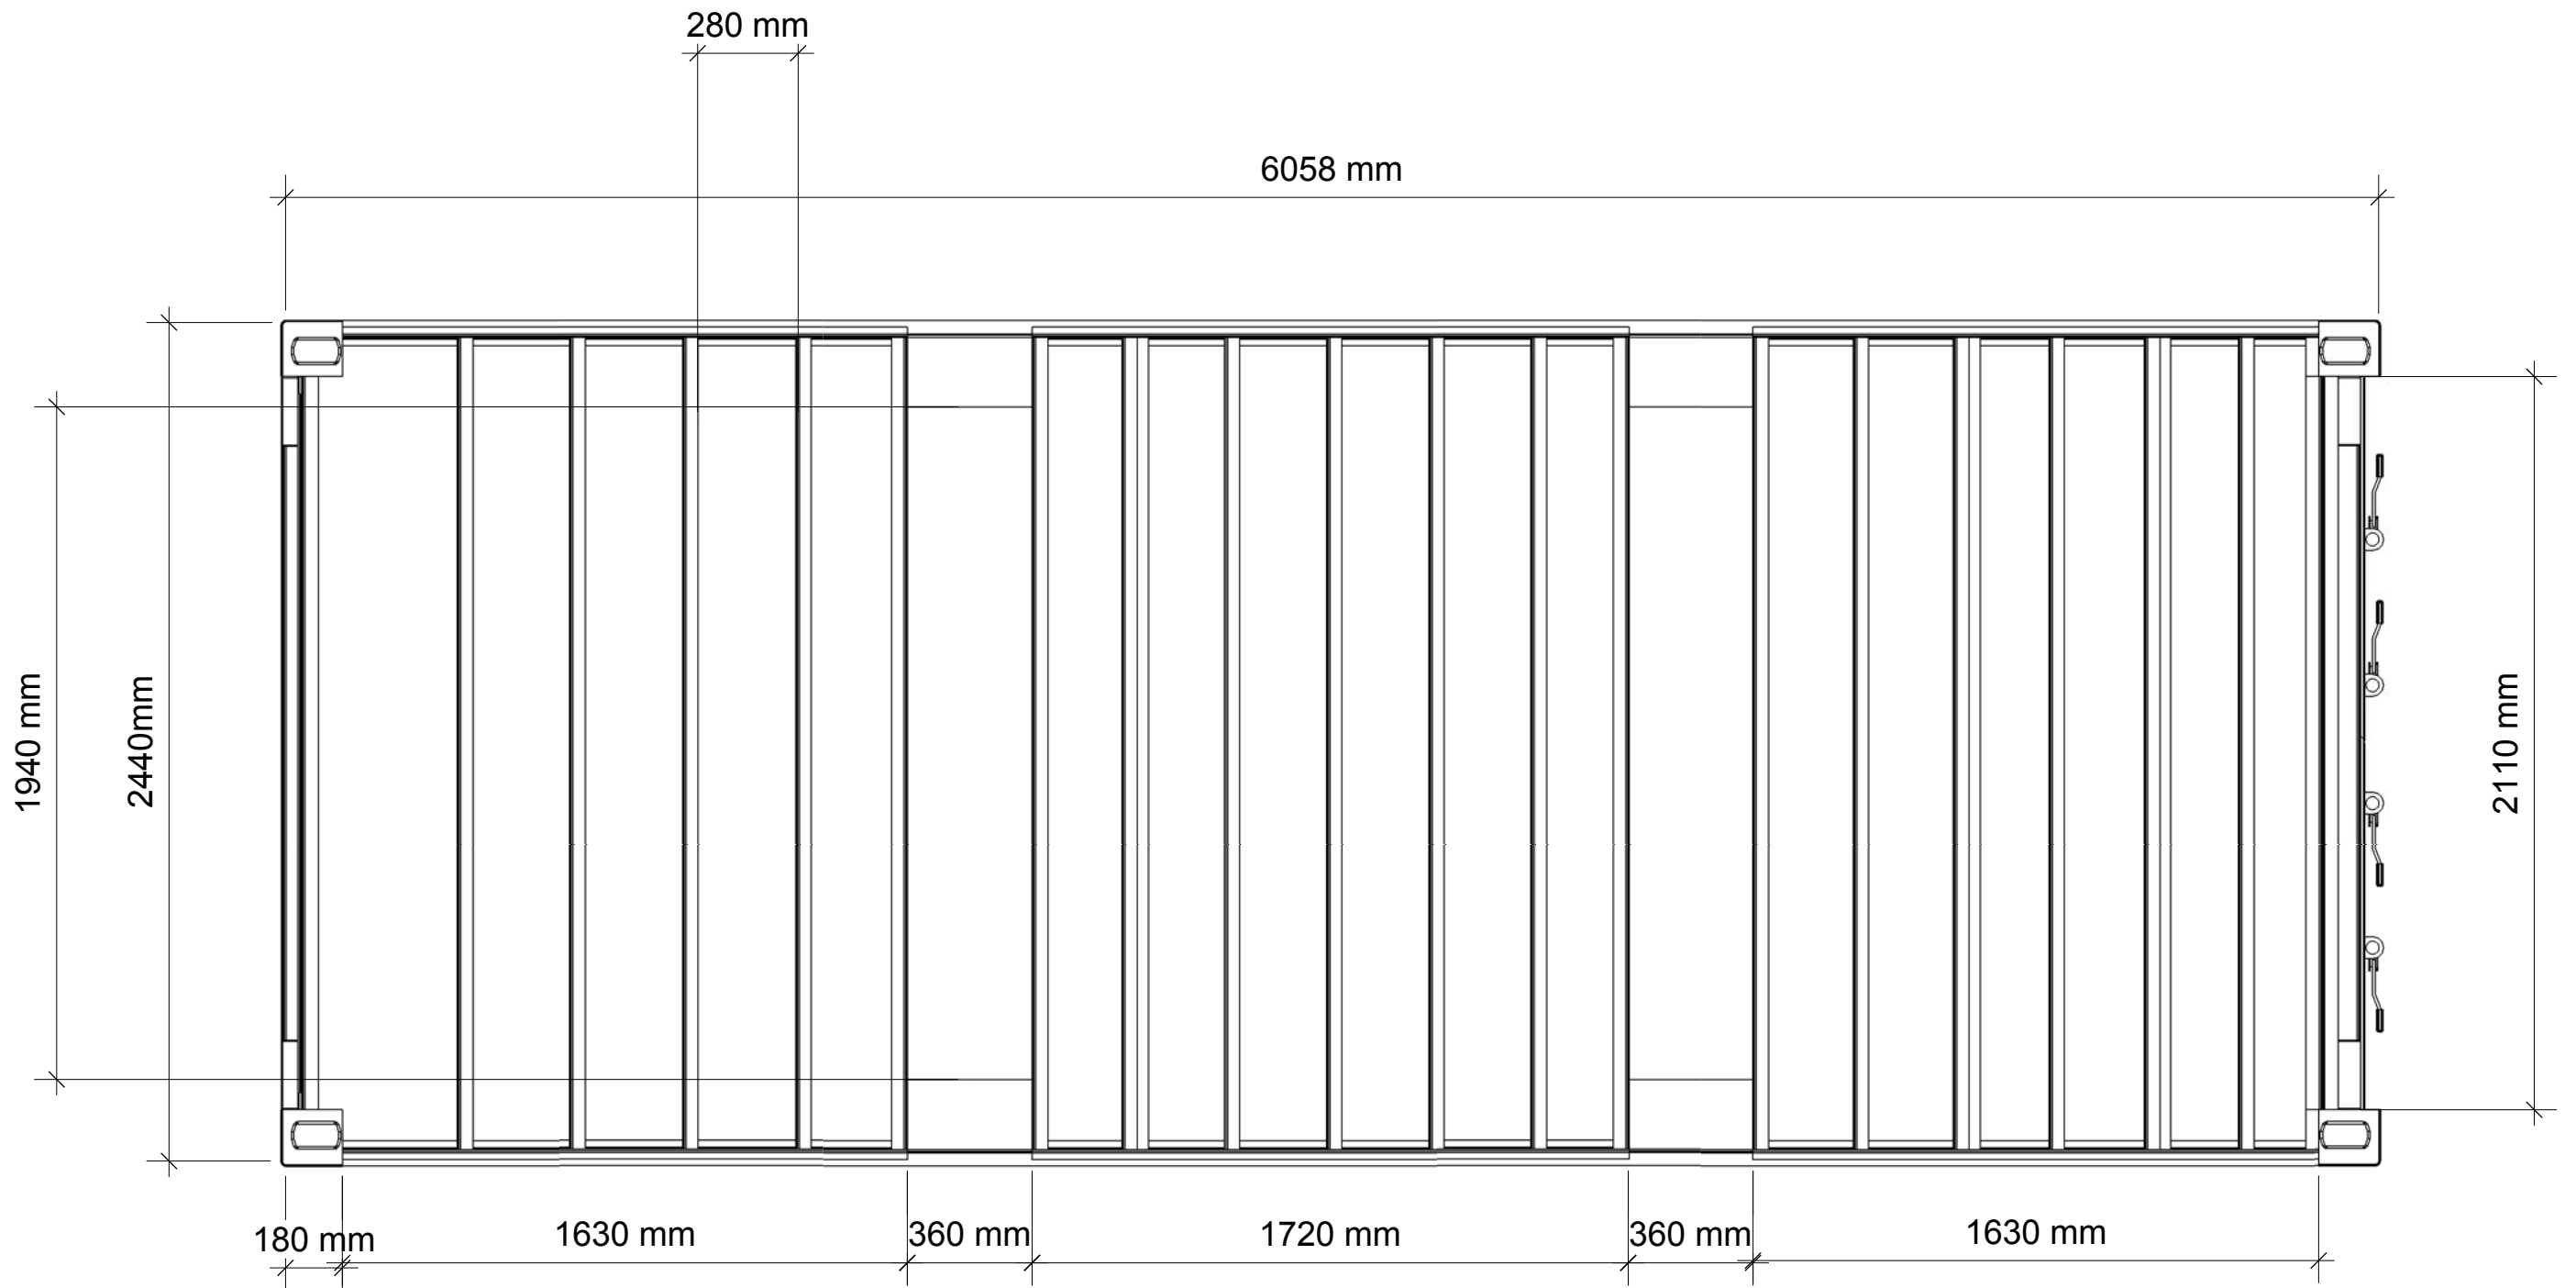


TYPE 1A 20' HC UNDERFLOOR

www.containerhome.info

TECHNICAL DRAWING SERIES 2011

REVISIONS	
MM/DD/YY	REMARKS
1	NOT FOR CONSTRUCTION
2	
3	
4	
5	

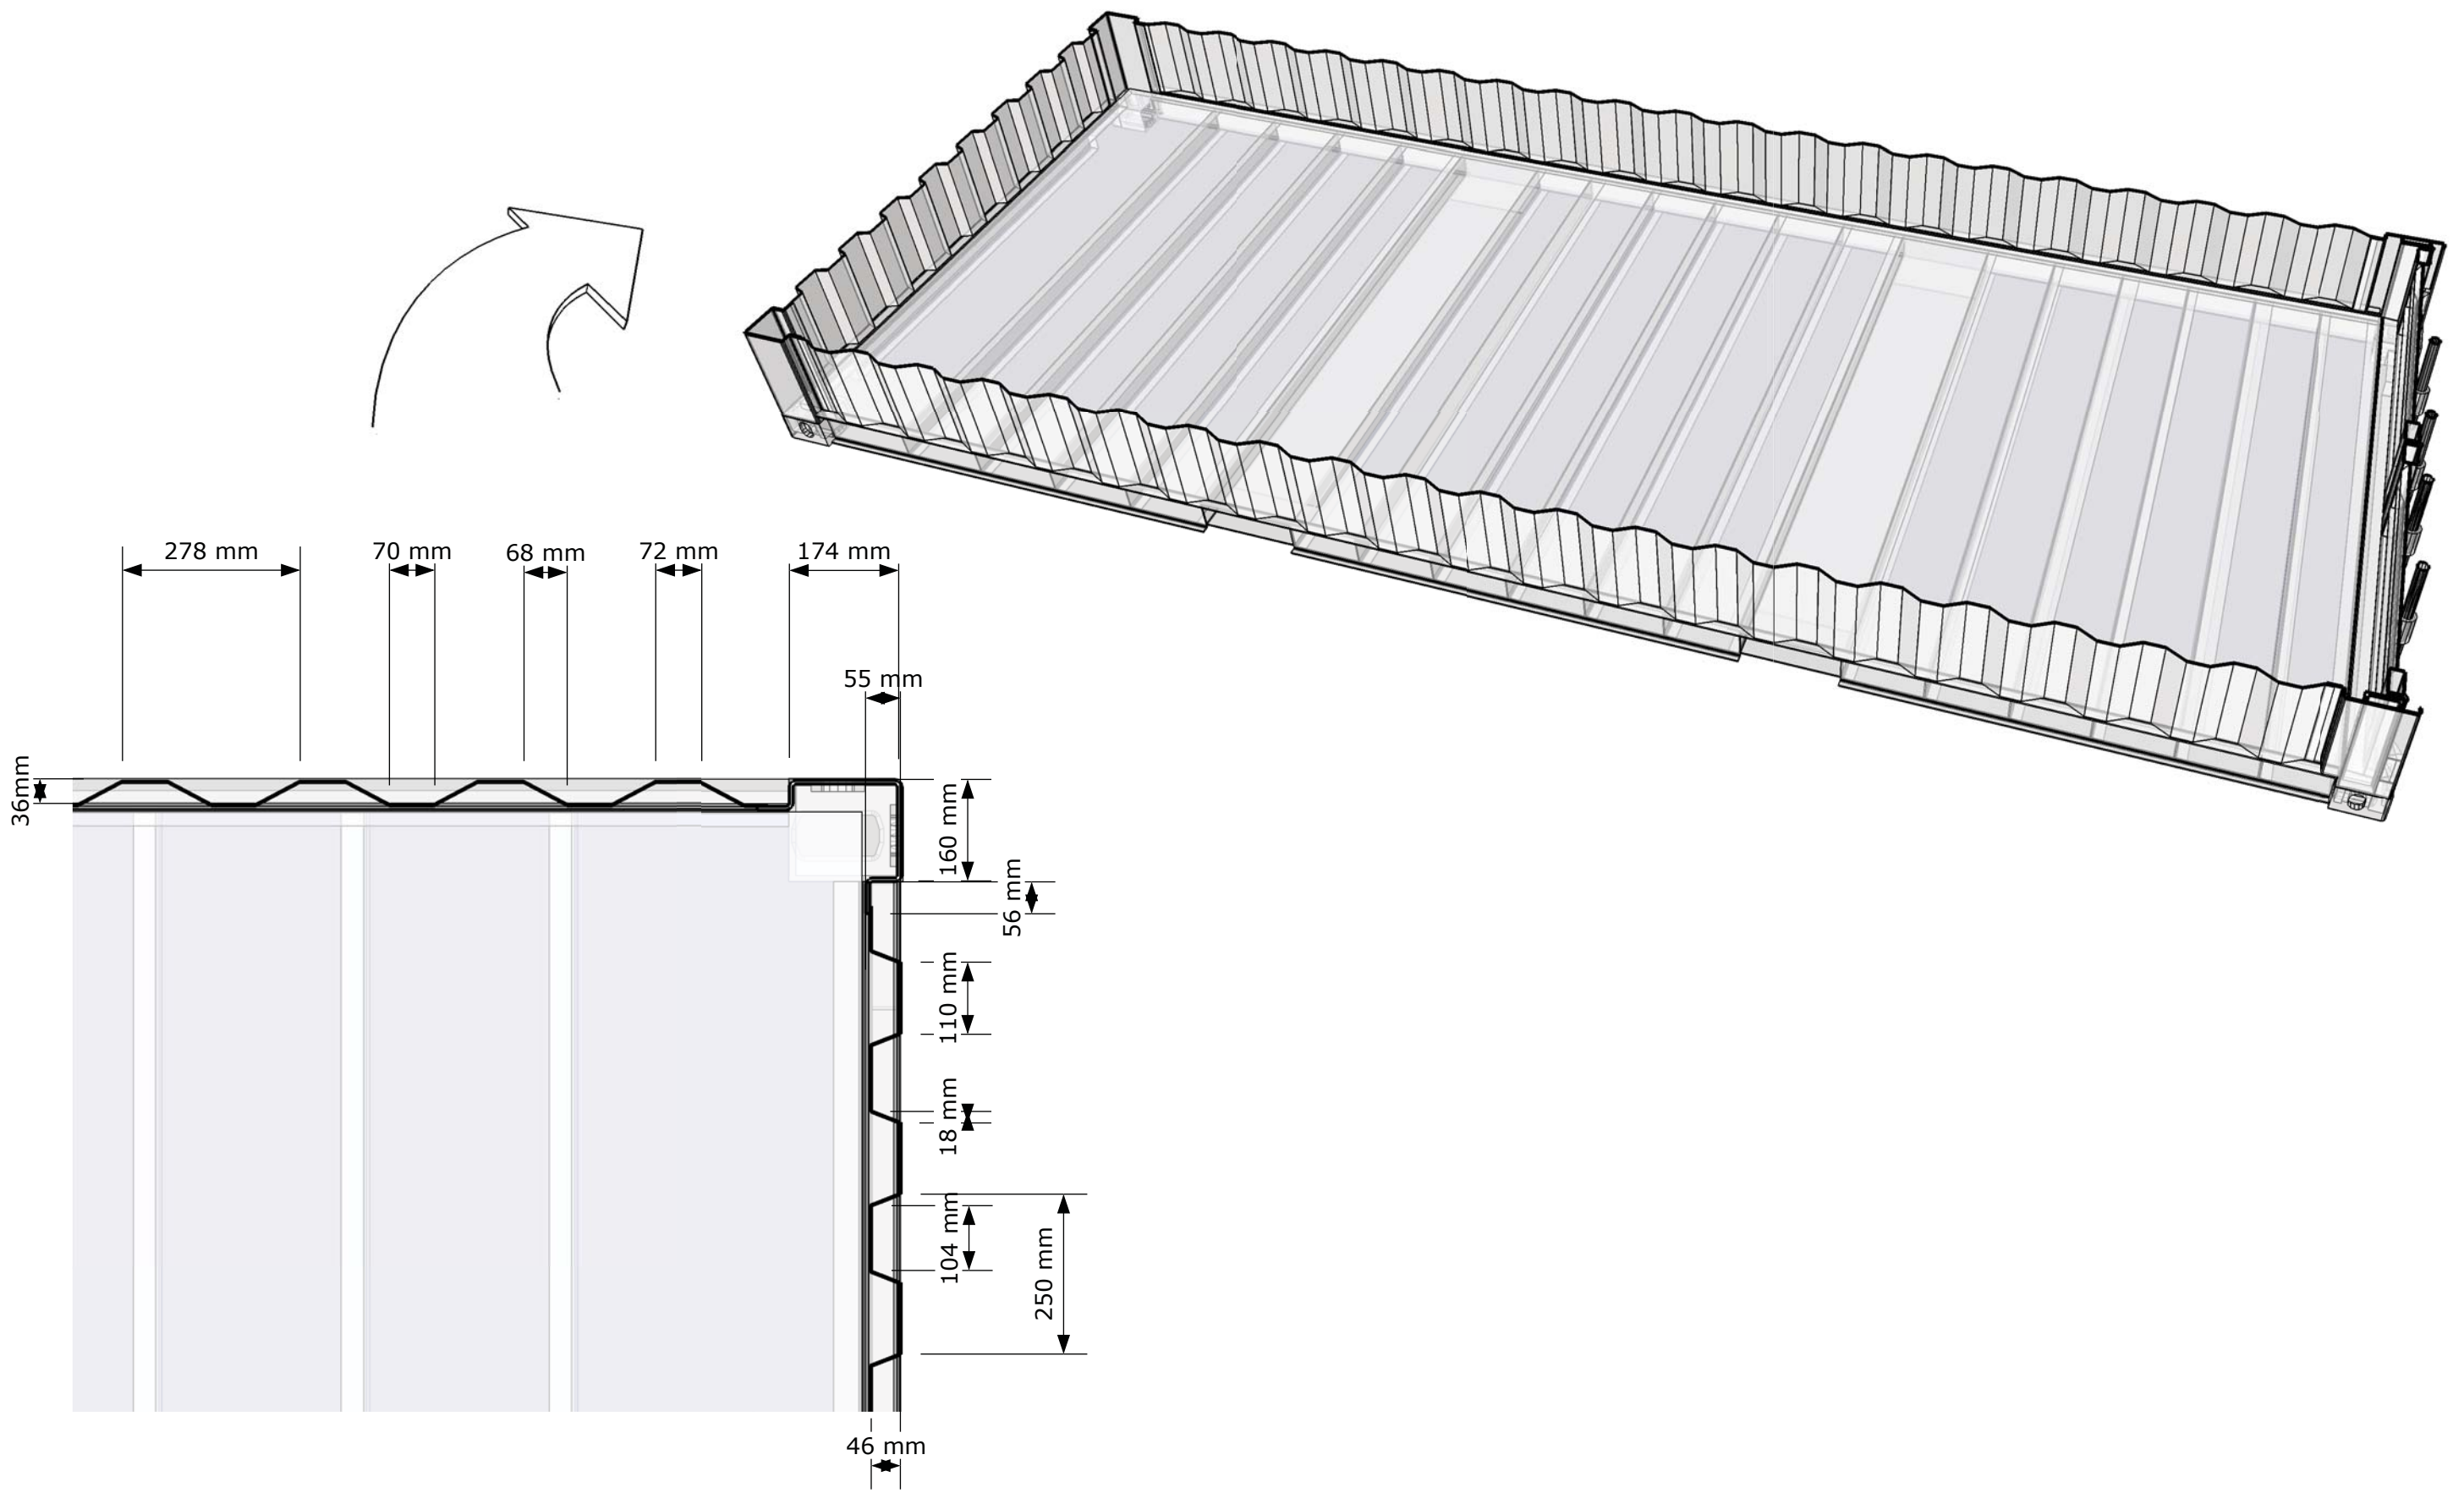

TYPE 1A 20' HC WALL SECTION

www.containerhome.info

TECHNICAL DRAWING SERIES 2011

REVISIONS	
MM/DD/YY	REMARKS
1	
2	
3	NOT FOR CONSTRUCTION
4	
5	