


TYPE 1A 40 ' HC DIMENSIONS

www.containerhome.info

TECHNICAL DRAWING SERIES 2011

REVISIONS	
MM/DD/YY	REMARKS
1	
2	
3	NOT FOR CONSTRUCTION
4	
5	

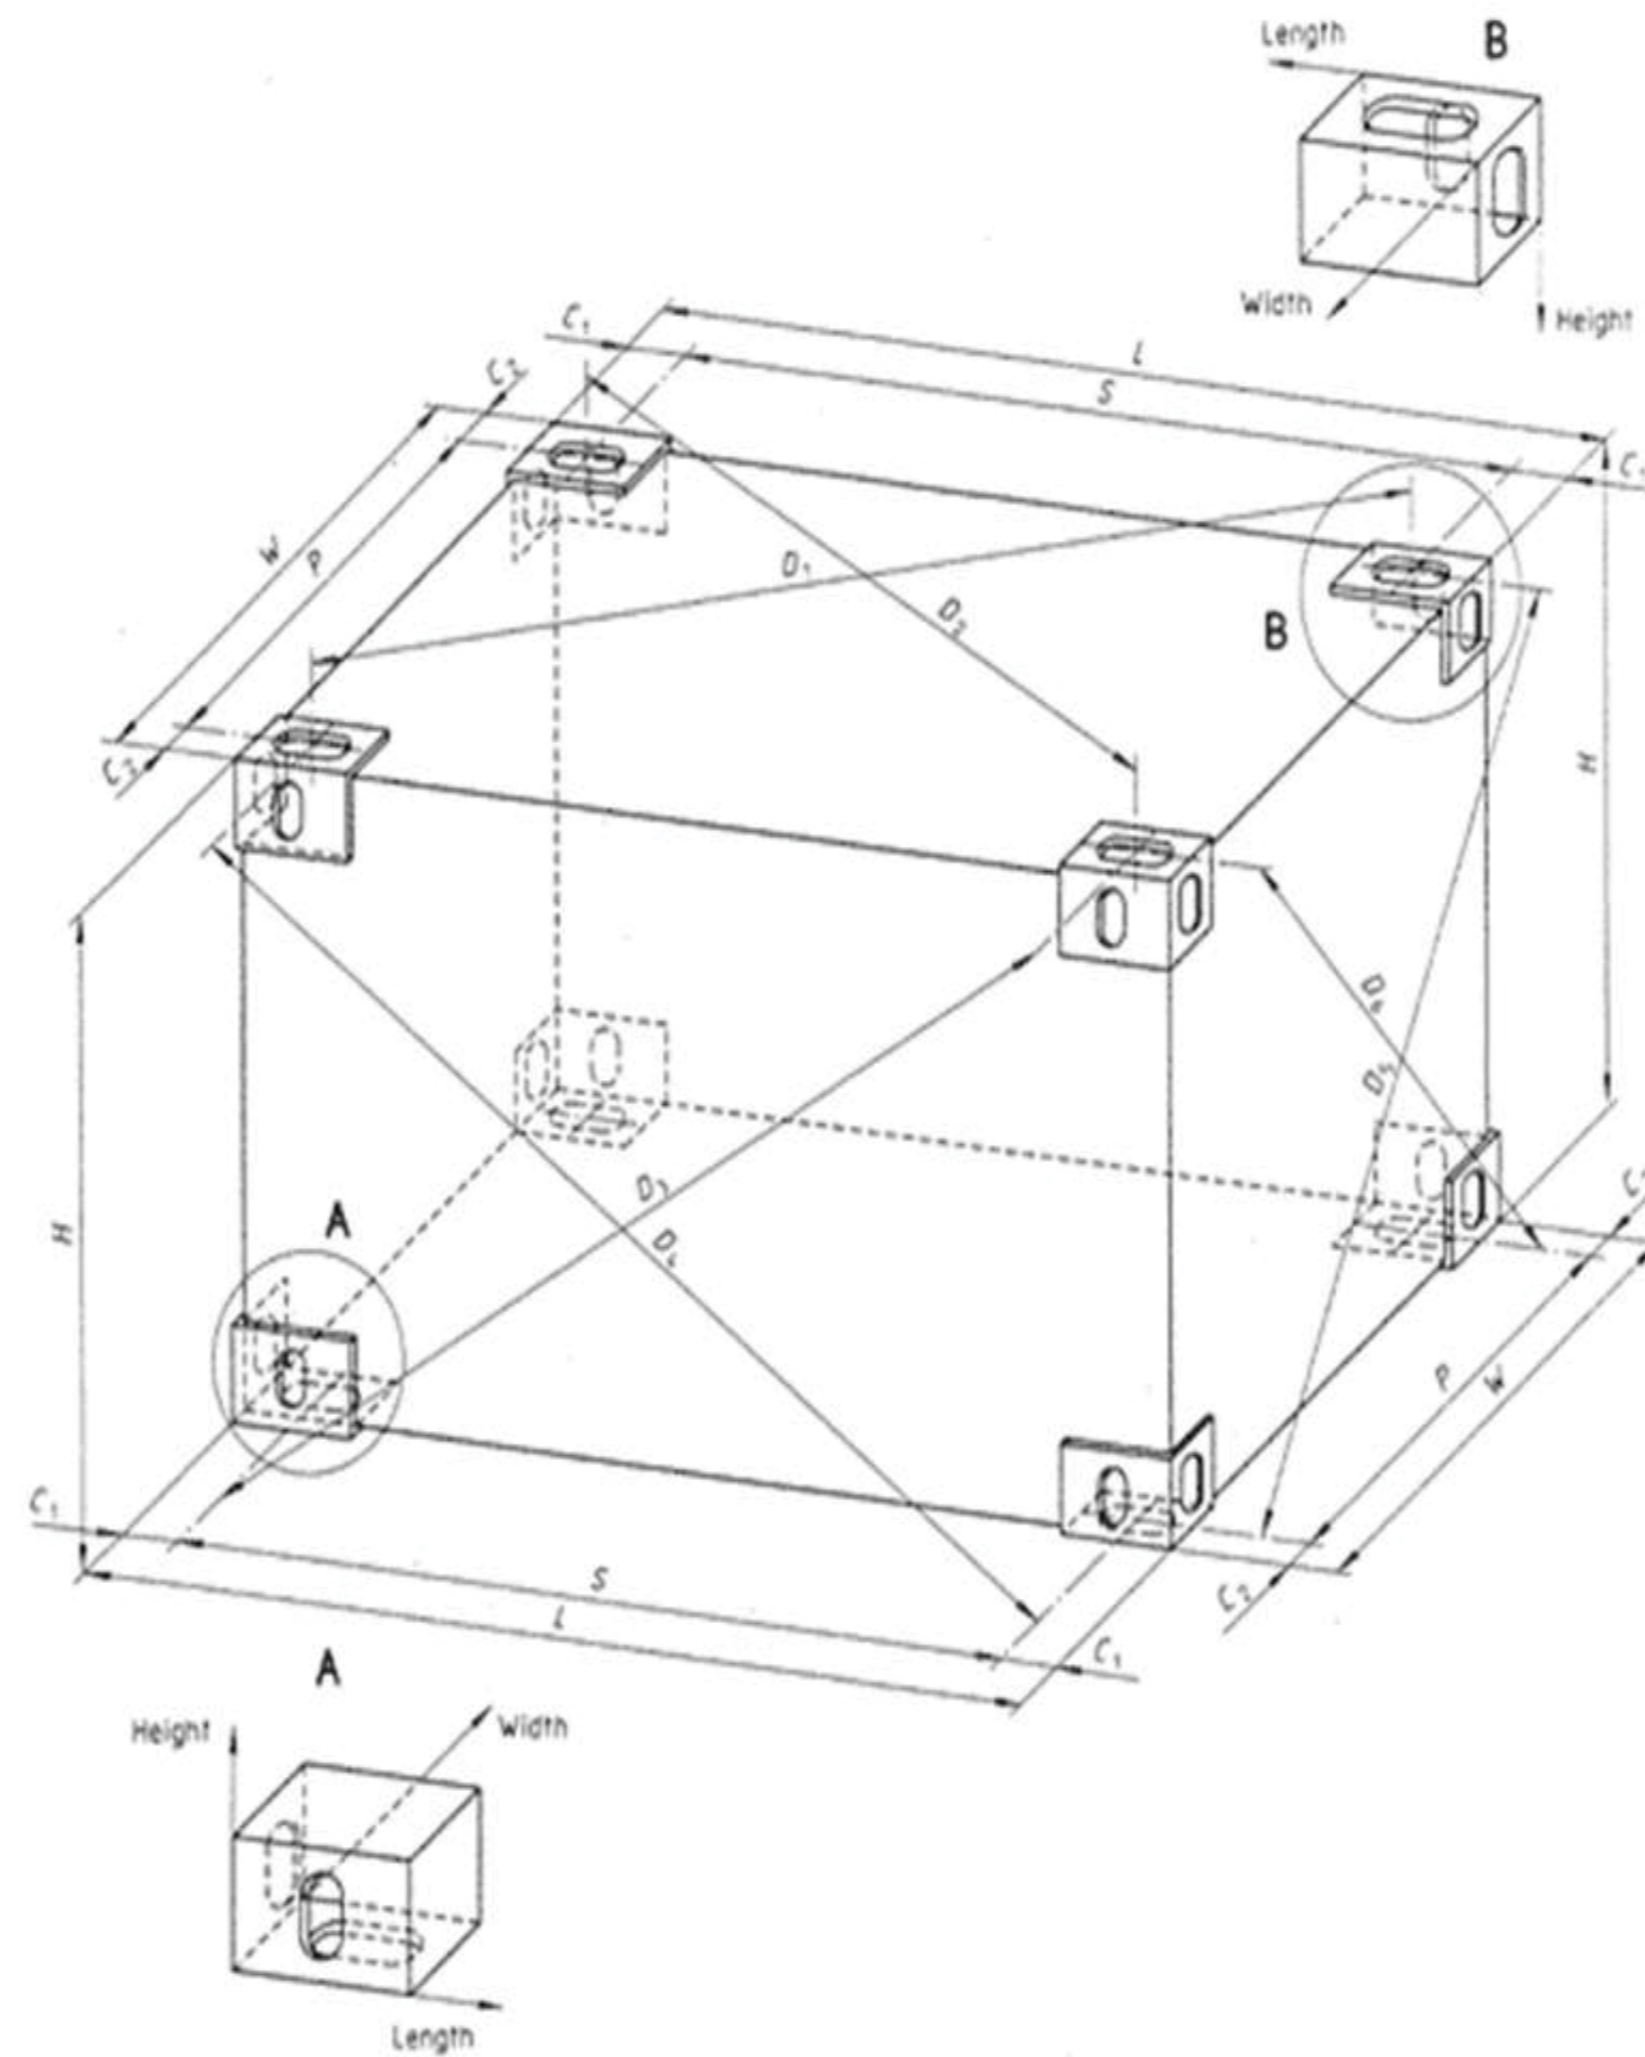


TYPE 1A 40 ' HC DIMENSIONS

www.containerhome.info

TECHNICAL DRAWING SERIES 2011

REVISIONS	
MM/DD/YY	REMARKS
1	
2	
3	NOT FOR CONSTRUCTION
4	
5	

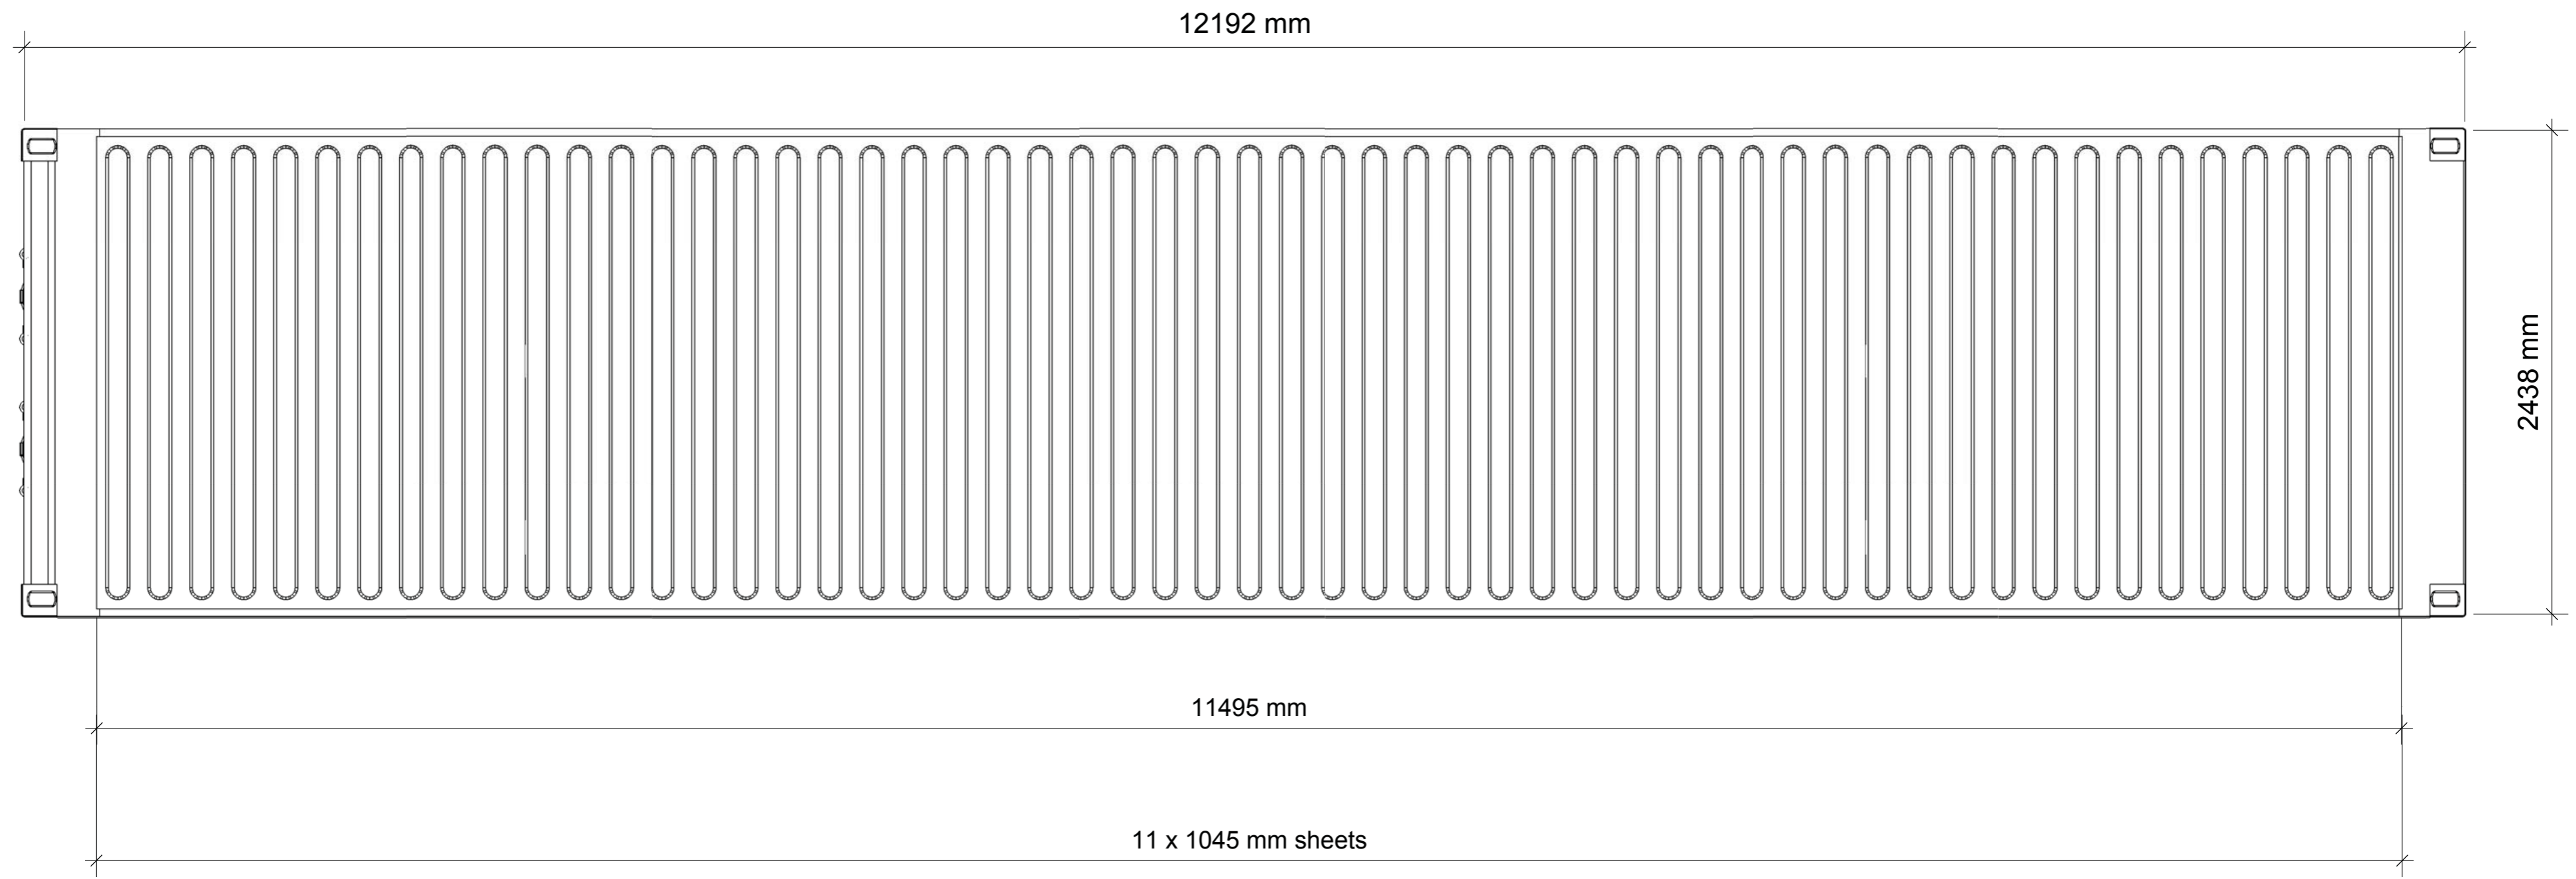


TYPE 1A 40 ' HC ROOF PLAN

www.containerhome.info

TECHNICAL DRAWING SERIES 2011

REVISIONS	
MM/DD/YY	REMARKS
1	
2	
3	NOT FOR CONSTRUCTION
4	
5	

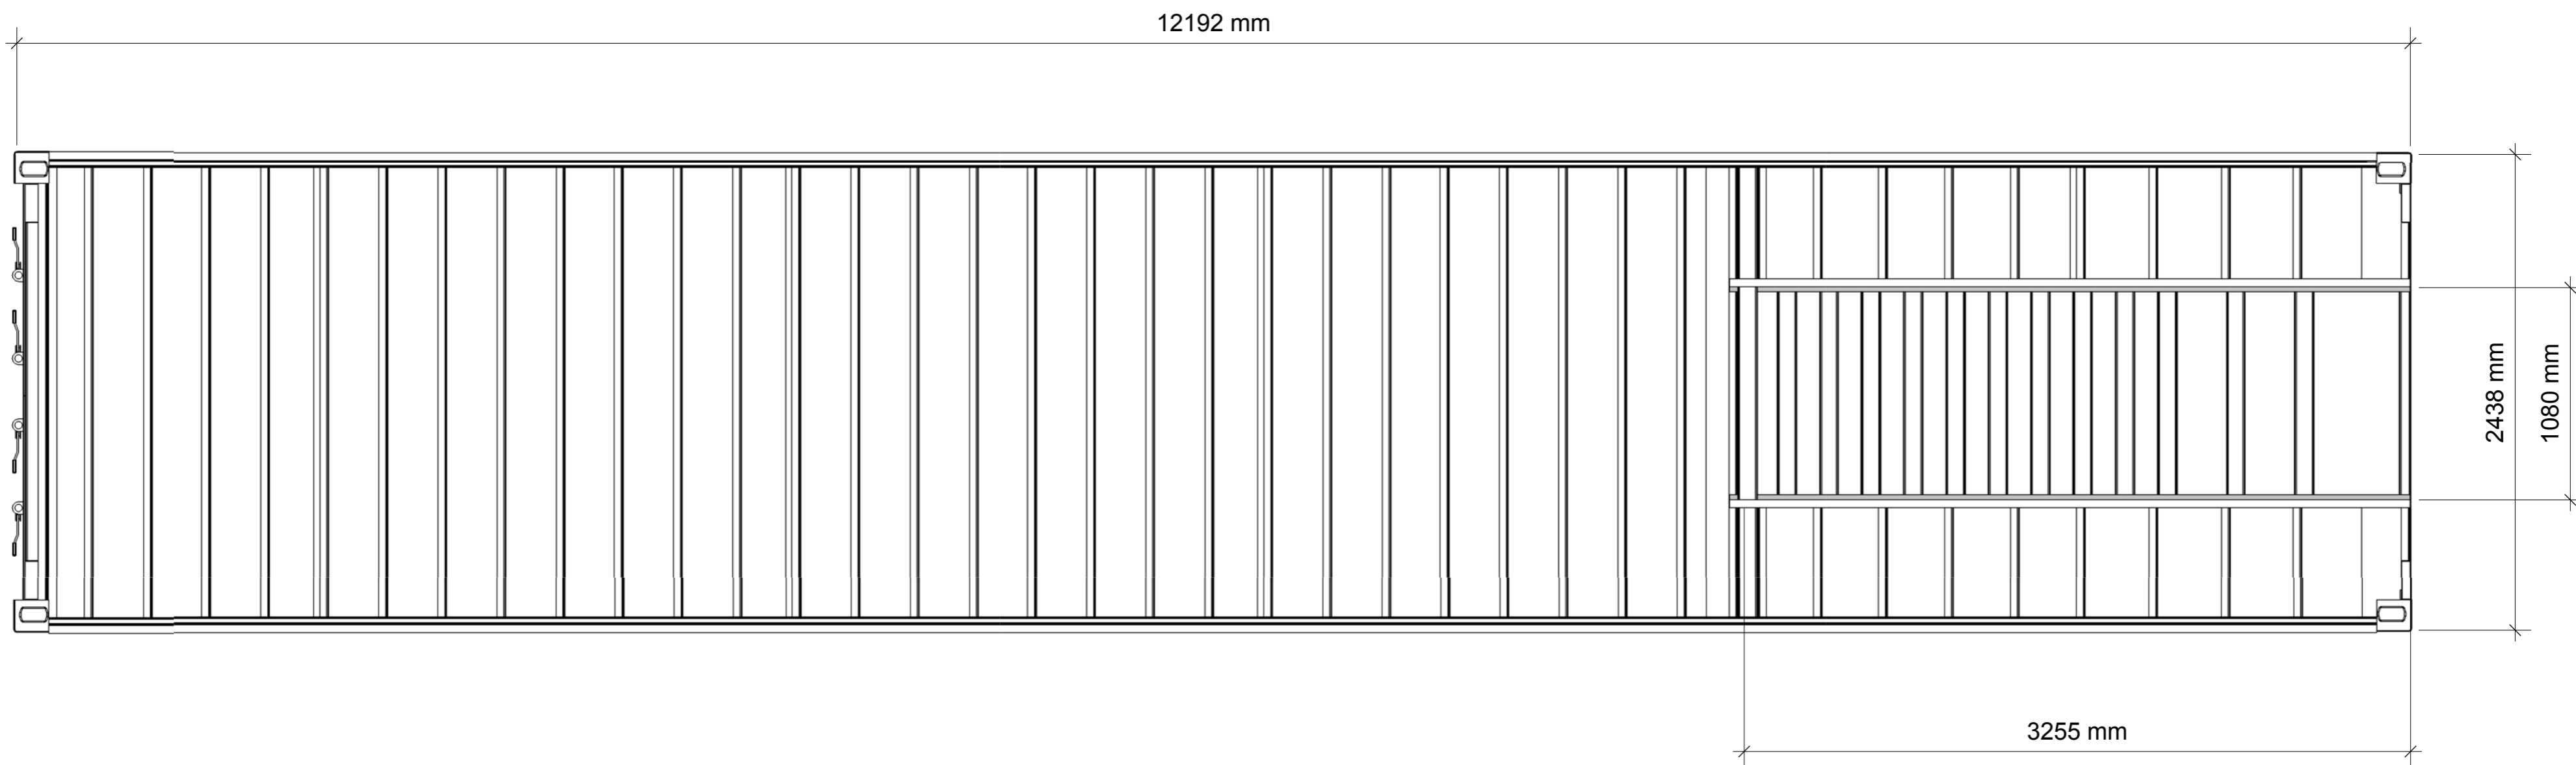


TYPE 1A 40 ' HC UNDERFLOOR

www.containerhome.info

TECHNICAL DRAWING SERIES 2011

REVISIONS	
MM/DD/YY	REMARKS
1	
2	
3	NOT FOR CONSTRUCTION
4	
5	


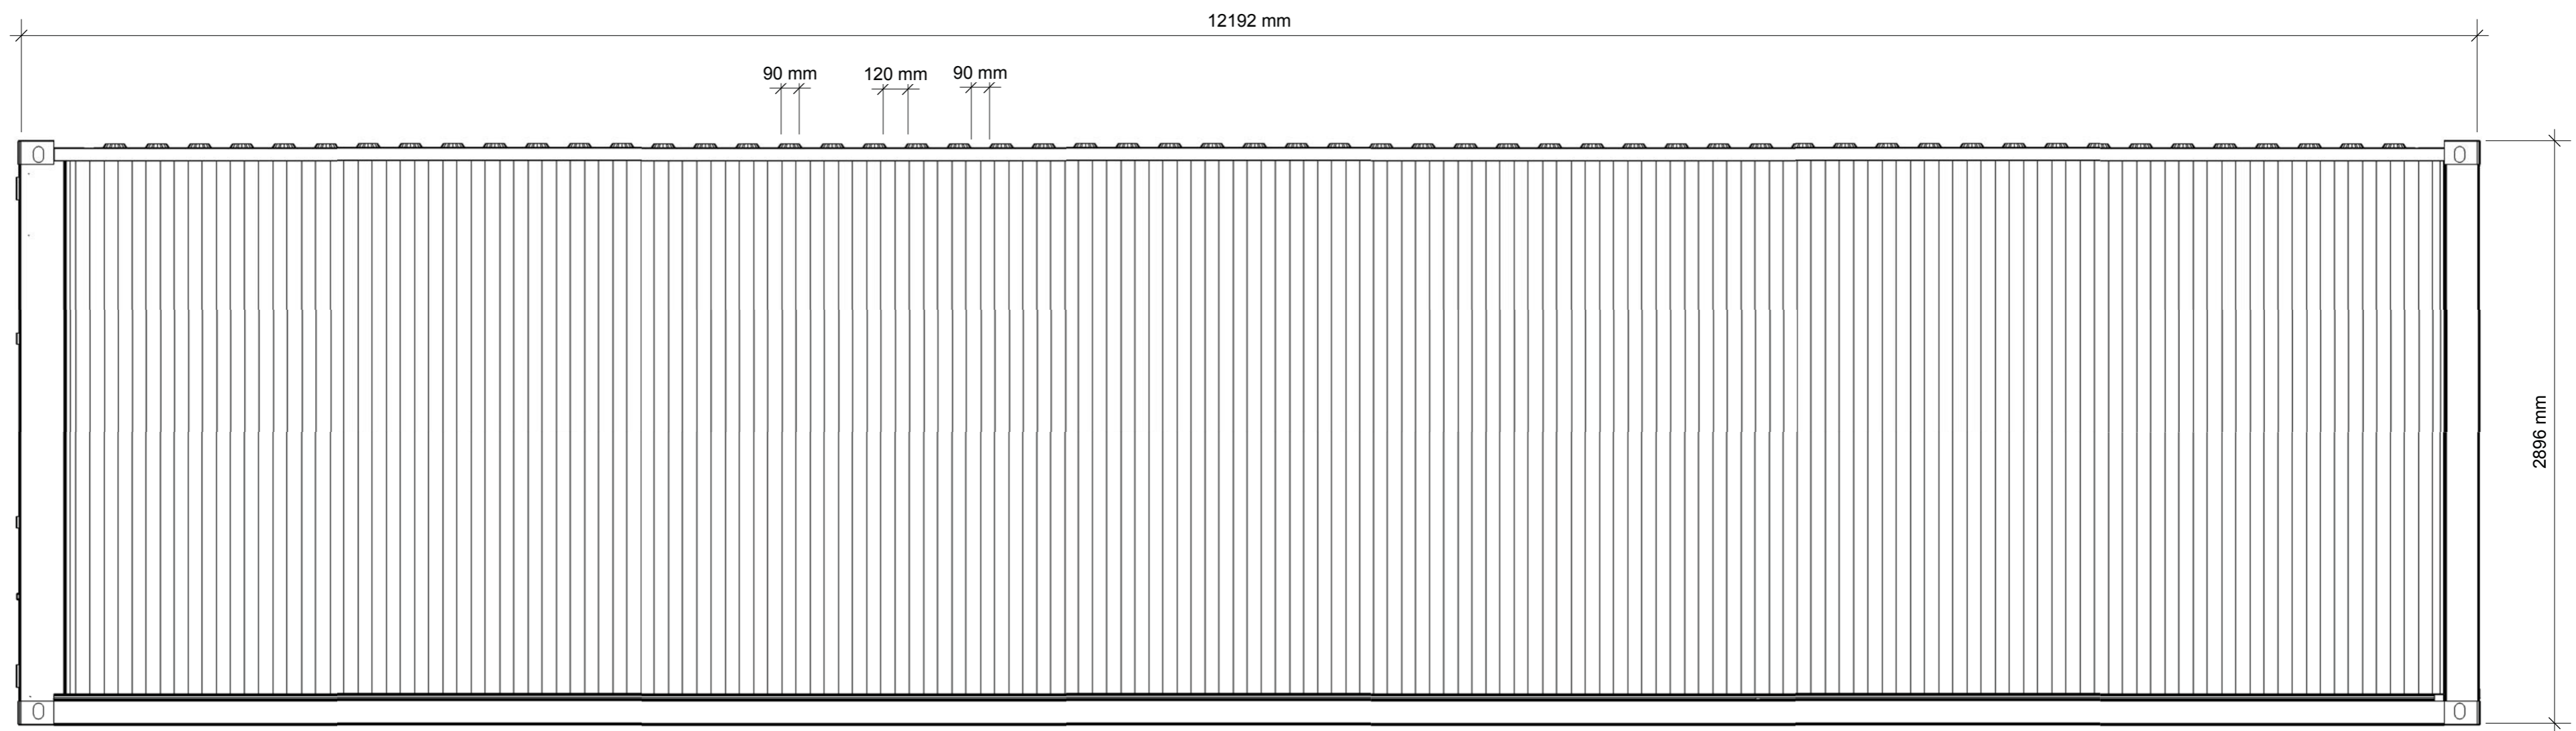


TYPE 1A 40 ' HC SIDE WALL

www.containerhome.info

TECHNICAL DRAWING SERIES 2011

REVISIONS	
MM/DD/YY	REMARKS
1	
2	
3	NOT FOR CONSTRUCTION
4	
5	

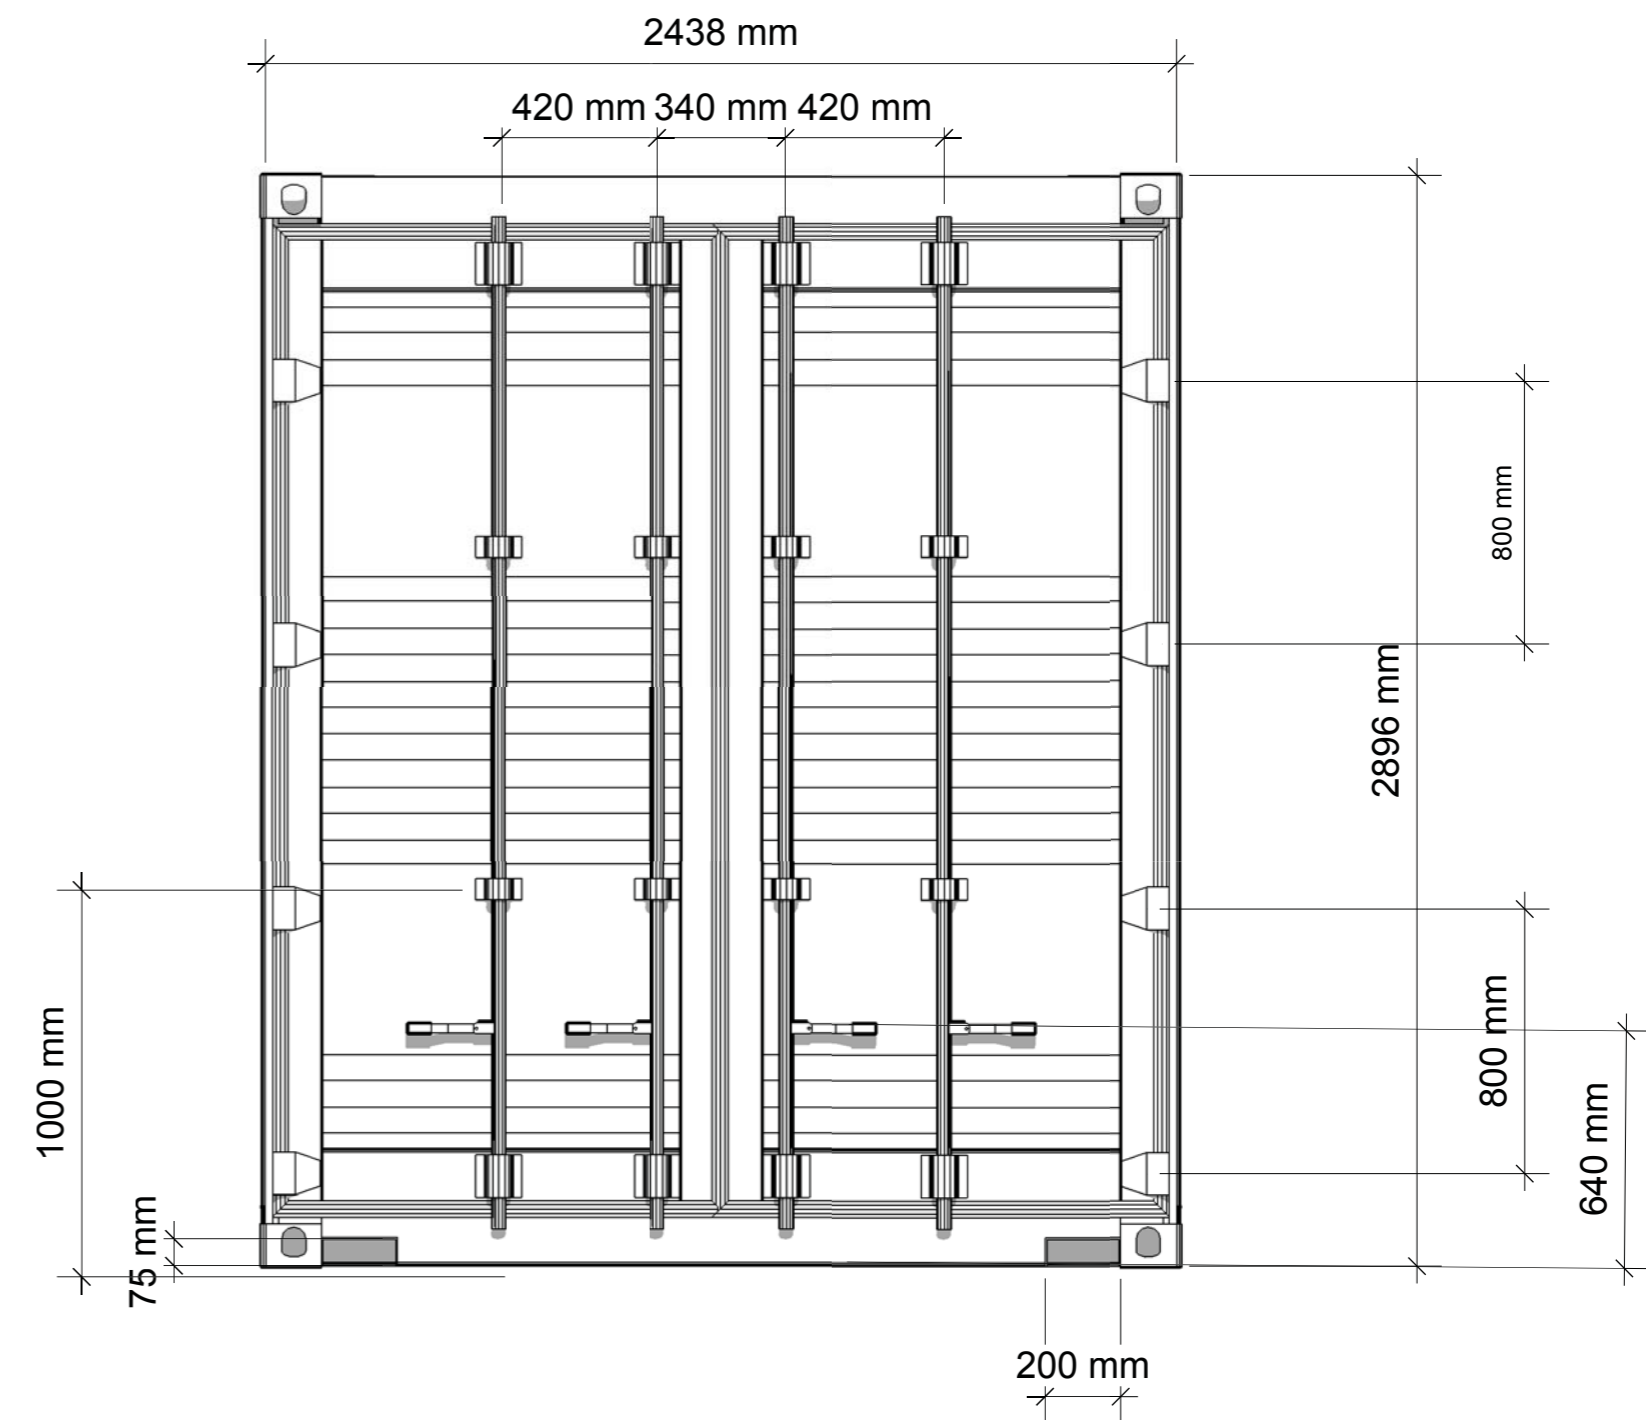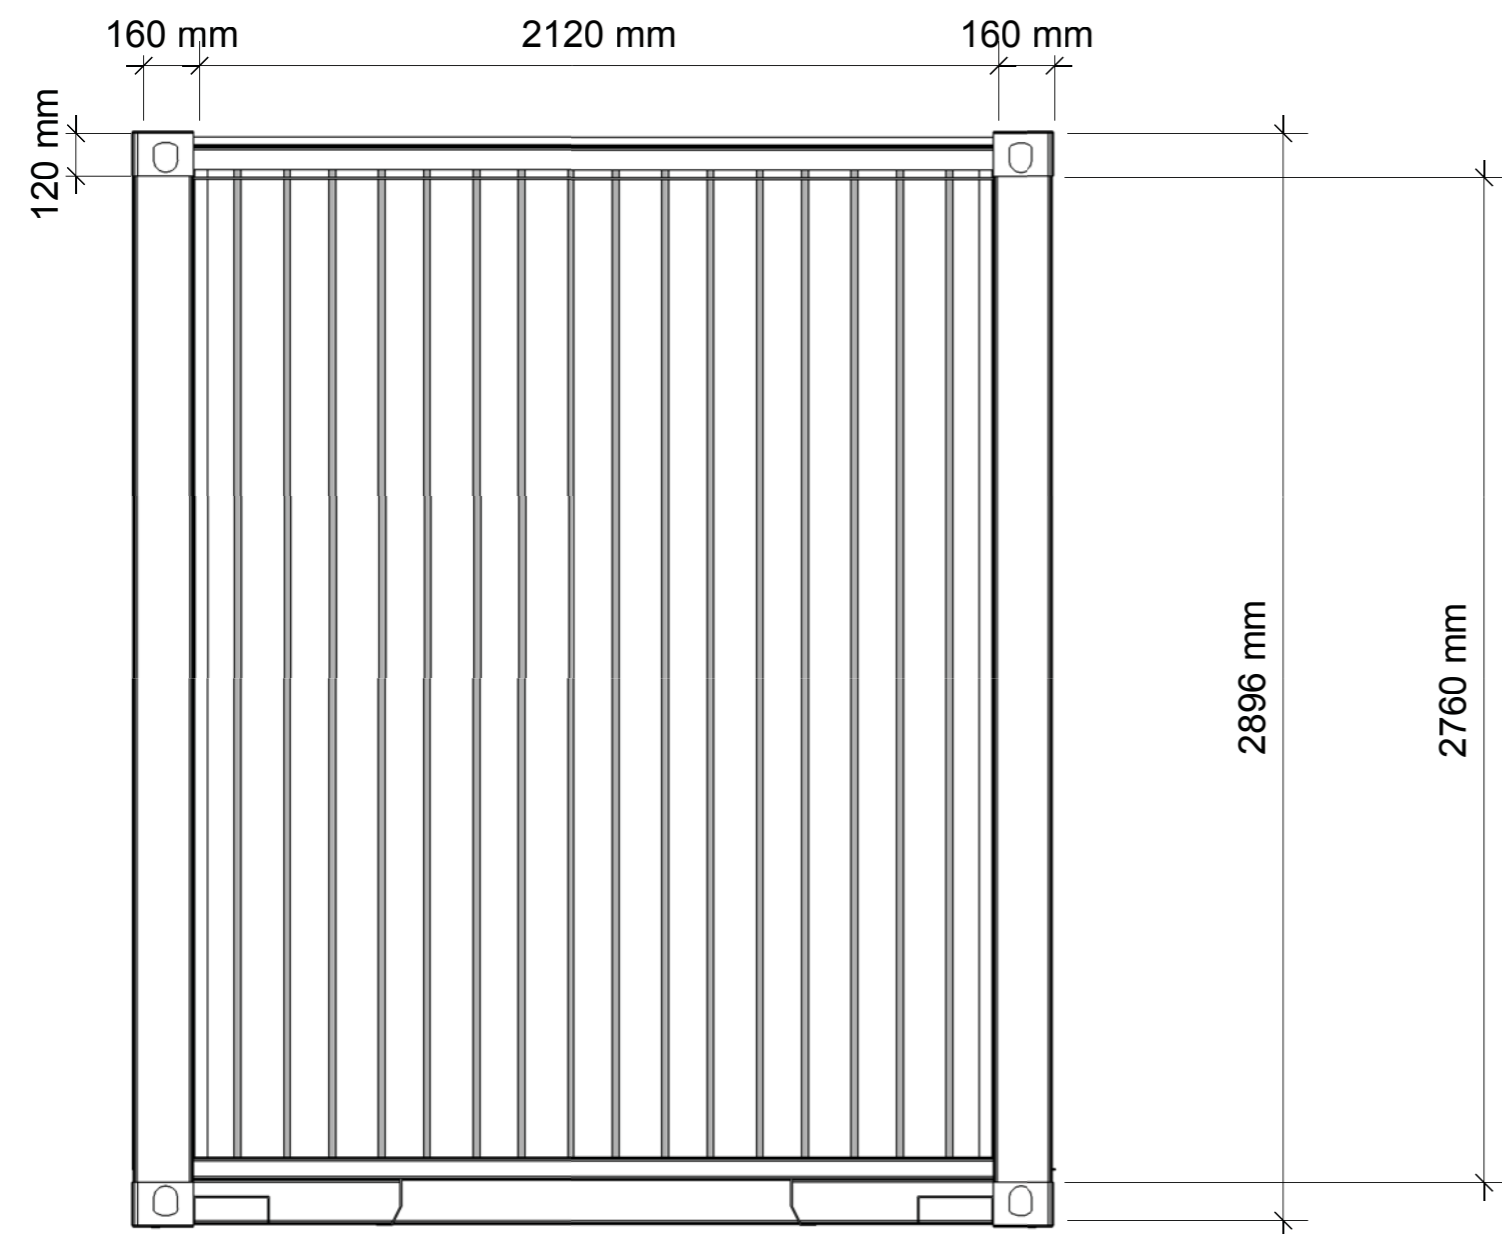


TYPE 1A 40 ' HC REAR WALL

www.containerhome.info

TECHNICAL DRAWING SERIES 2011

REVISIONS

MM/DD/YY	REMARKS
1	
2	
3	NOT FOR CONSTRUCTION
4	
5	

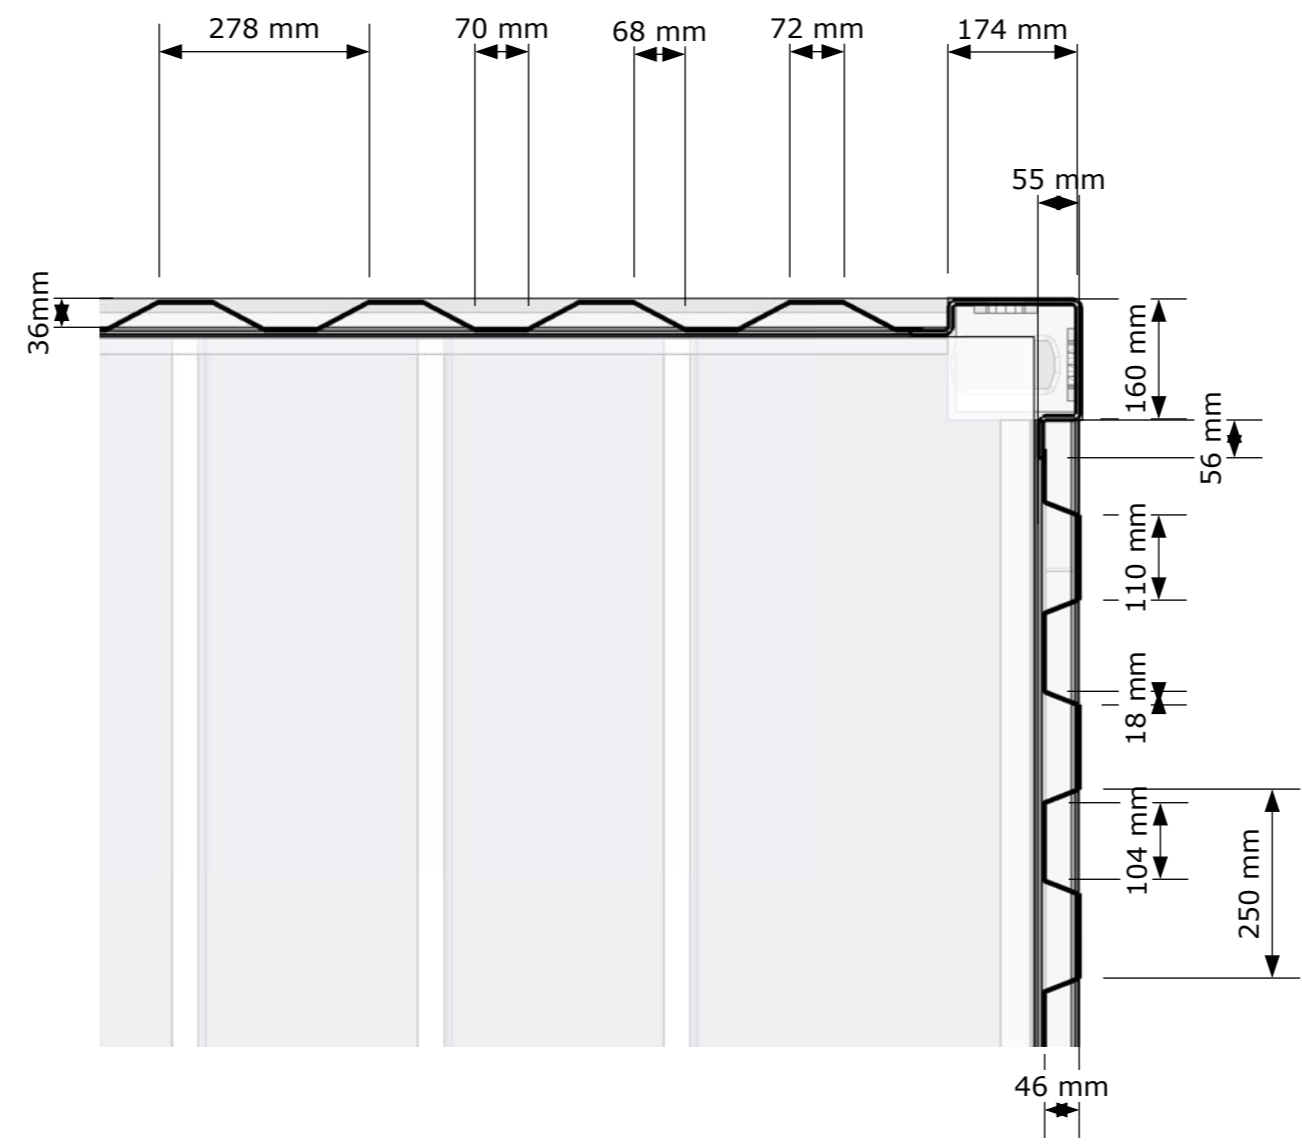

TYPE 1A 40' HC WALL SECTION

www.containerhome.info

TECHNICAL DRAWING SERIES 2011

REVISIONS

MM/DD/YY	REMARKS
1	
2	NOT FOR CONSTRUCTION
3	
4	
5	